


**1 BASEMENT ARCHITECTURE PLAN**  
SCALE 1:50

**NOTE:**  
THIS DRAWING IS A COPYRIGHT. IT IS THE PROPERTY OF STUDIO VANRO AND IS NOT TO BE REPRODUCED, COPIED, HANDED OVER TO A THIRD PARTY OR USED FOR ANY PURPOSE OTHER THAN THAT FOR WHICH IT HAS BEEN LOANED.


**GENERAL NOTES:**  
ALL DIMENSIONS INDICATED ARE IN MILLIMETER UNLESS MENTIONED OTHERWISE  
ALL DIMENSIONS ARE TO BE CROSS CHECKED AT SITE AND ANY DISCREPANCY SHALL BE BROUGHT TO NOTICE BEFORE EXECUTION.  
ALL SERVICE DRAWINGS SHALL BE READ IN CONJUNCTION WITH THIS DRAWING AND OTHER DETAILS.  
ANY DISCREPANCIES IN DRAWING MUST BE REPORTED IMMEDIATELY TO PMC FOR FINAL DECISION.


S.NO	D/W	NOS.	WIDTH	HEIGHT	LINTEL	SILL	REMARKS

S.NO	DATE	DRAWN	CHECKED	VERIFIED	REMARKS

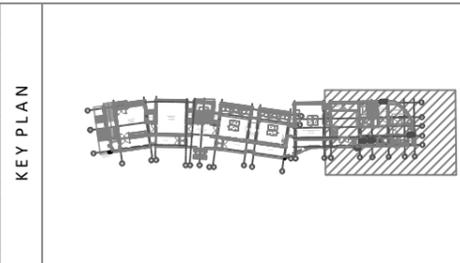

<b>CLIENT</b> J D Centre of Art		<b>PROJECT</b> J D Centre of Art, Bhubaneswar	
<b>ARCHITECT</b> VASTU SHILPA Consultants/ STUDIO VanRO		<b>DRAWING</b> BASEMENT - MASTER PLAN	
<b>STRUCTURAL CONSULTANT</b> Mahendra Raj Consultants Pvt. Ltd		<b>SCALE</b> 1:50 @ A2	
<b>MUSEUM DESIGN</b> Siddhartha Das Studio		<b>DRAWN BY</b>	<b>CHECKED BY</b>
<b>SANITARY, ELECTRICAL, HVAC, FIRE FIGHTING CONSULTANT</b>		<b>DATE</b> 03-04-2023	<b>DRAWING TITLE</b> A-G-JDCA-PH(1B)-100 R1

 

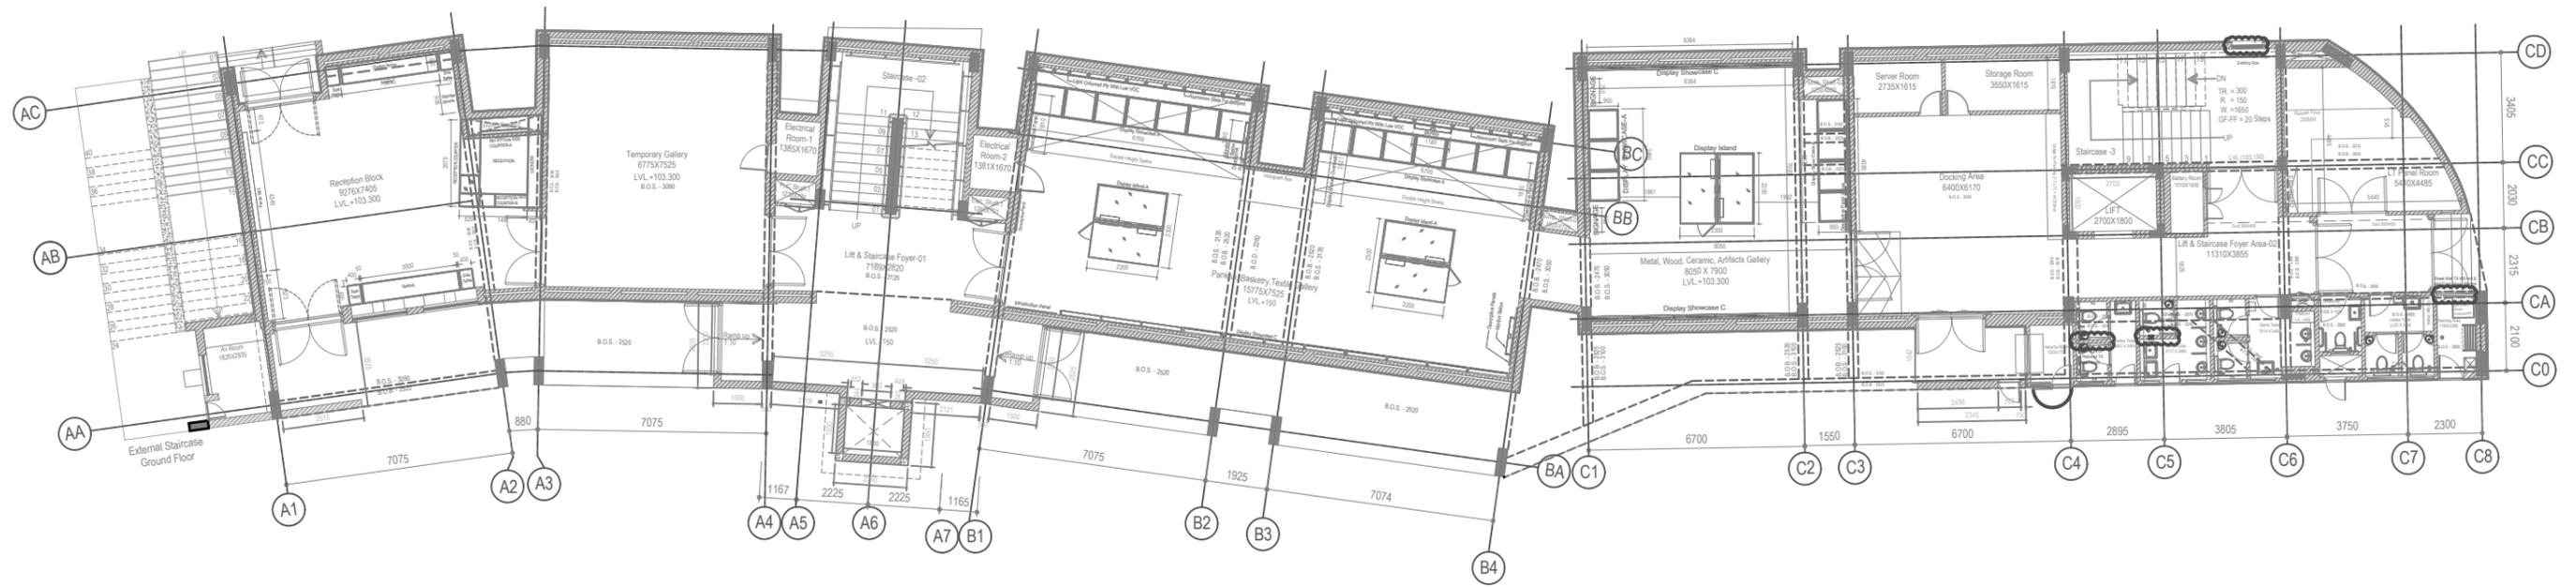


**1 GROUND FLOOR ARCHITECTURE PLAN**

**NOTE:**  
THIS DRAWING IS A COPYRIGHT. IT IS THE PROPERTY OF STUDIO VANRO AND IS NOT TO BE REPRODUCED, COPIED, HANDED OVER TO A THIRD PARTY OR USED FOR ANY PURPOSE OTHER THAN THAT FOR WHICH IT HAS BEEN LOANED.

**GENERAL NOTES:**  
ALL DIMENSIONS INDICATED ARE IN MILLIMETER UNLESS MENTIONED OTHERWISE  
ALL DIMENSIONS ARE TO BE CROSS CHECKED AT SITE AND ANY DISCREPANCY SHALL BE BROUGHT TO NOTICE BEFORE EXECUTION.  
ALL SERVICE DRAWINGS SHALL BE READ IN CONJUNCTION WITH THIS DRAWING AND OTHER DETAILS.  
ANY DISCREPANCIES IN DRAWING MUST BE REPORTED IMMEDIATELY TO PMC FOR FINAL DECISION.

S.NO	D/W	NOS.	WIDTH	HEIGHT	LINTEL	SILL	REMARKS

S.NO	DATE	DRAWN	CHECKED	VERIFIED	REMARKS

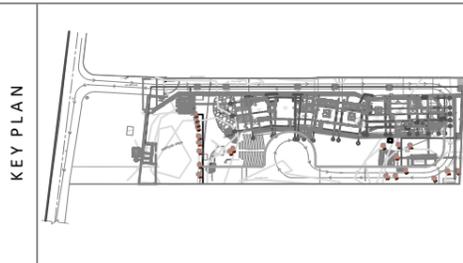


CLIENT		PROJECT	
J D Centre of Art		J D Centre of Art, Bhubaneswar	
ARCHITECT		DRAWING	
VASTU SHILPA Consultants/ STUDIO VanRO		GROUND FLOOR PLAN	
STRUCTURAL CONSULTANT		SCALE	
Mahendra Raj Consultants Pvt. Ltd		1:50 @ A2	
MUSEUM DESIGN		DRAWN BY	
Siddhartha Das Studio		CHECKED BY	
SANITARY, ELECTRICAL, HVAC, FIRE FIGHTING CONSULTANT		DATE	
03-04-2023		DRAWING TITLE	
A-G-JDCA-PH(1B)-100 R1			







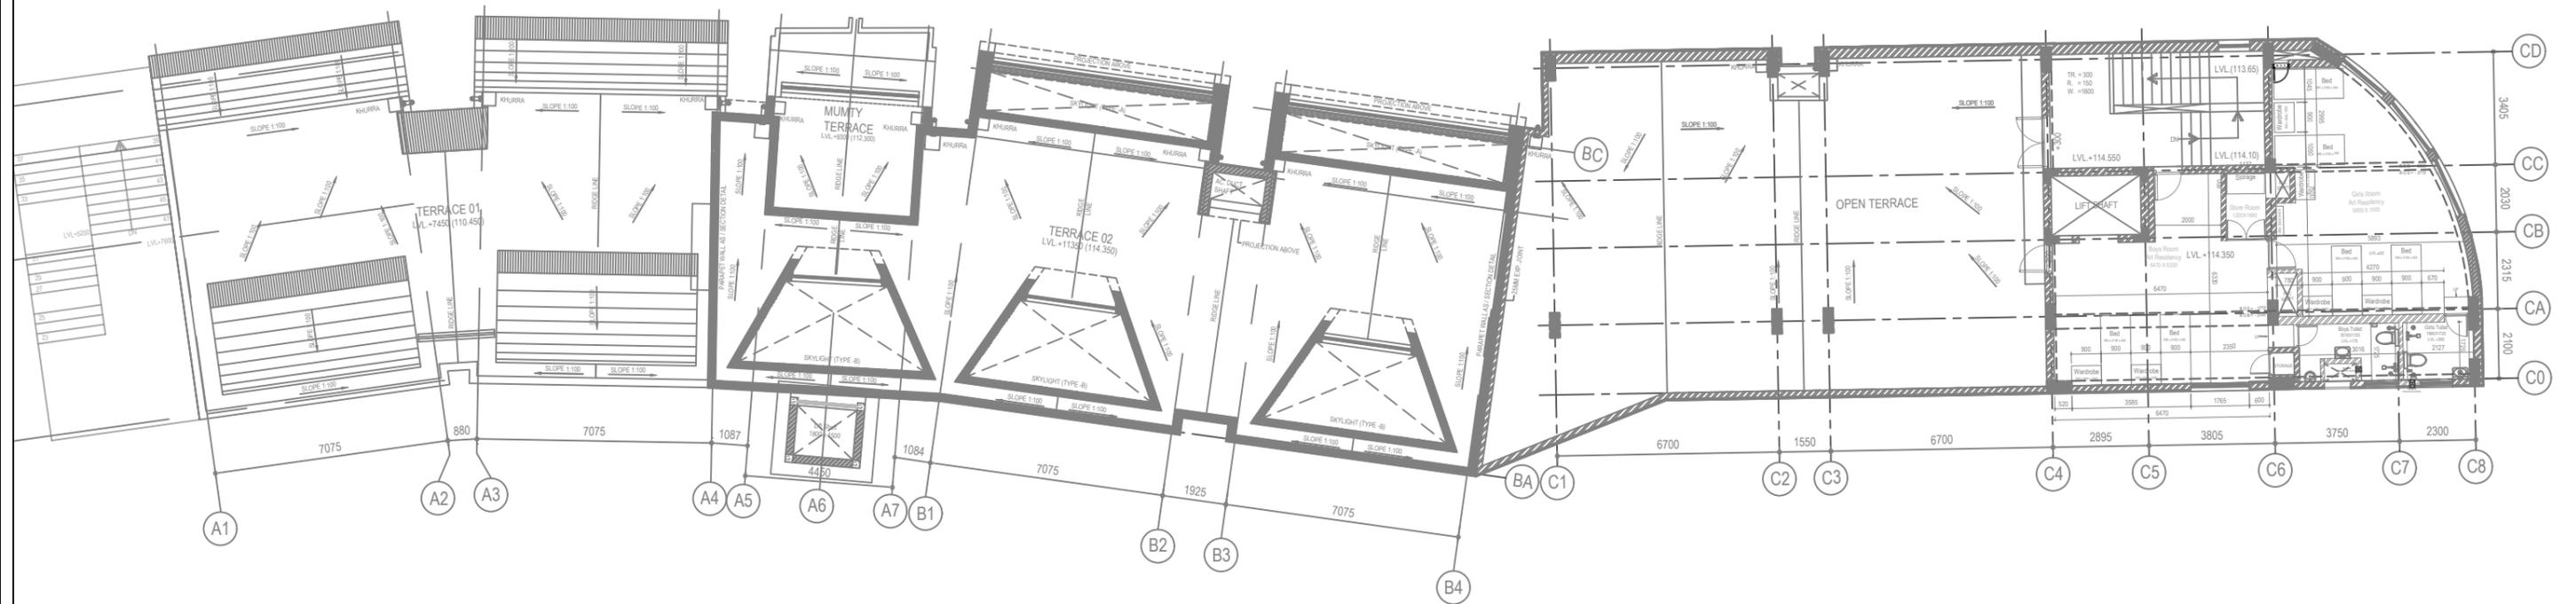


**NOTE:**  
 THIS DRAWING IS A COPYRIGHT. IT IS THE PROPERTY OF STUDIO VANRO AND IS NOT TO BE REPRODUCED, COPIED, HANDED OVER TO A THIRD PARTY OR USED FOR ANY PURPOSE OTHER THAN THAT FOR WHICH IT HAS BEEN LOANED.

**GENERAL NOTES:**  
 ALL DIMENSIONS INDICATED ARE IN MILLIMETER UNLESS MENTIONED OTHERWISE  
 ALL DIMENSIONS ARE TO BE CROSS CHECKED AT SITE AND ANY DISCREPANCY SHALL BE BROUGHT TO NOTICE BEFORE EXECUTION.  
 ALL SERVICE DRAWINGS SHALL BE READ IN CONJUNCTION WITH THIS DRAWING AND OTHER DETAILS.  
 ANY DISCREPANCIES IN DRAWING MUST BE REPORTED IMMEDIATELY TO PMC / ARCHITECT FOR FINAL DECISION BEFORE EXECUTION.

S.NO	D/W	NOS.	WIDTH	HEIGHT	INTEL	SILL	REMARKS


S.NO	DATE	DRAWN	CHECKED	VERIFIED	REMARKS

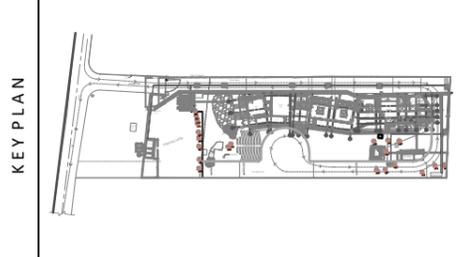

CLIENT	J D Centre of Art
ARCHITECT	Vastu Shilpa Consultants/ Studio VanRO
STRUCTURAL CONSULTANT	Mahendra Raj Consultants Pvt. Ltd
MUSEUM DESIGN	Siddhartha Das Studio
SANITARY, ELECTRICAL, HVAC, FIRE FIGHTING CONSULTANT	

PROJECT	J D Centre of Art, Bhubaneswar
DRAWING	TERRACE PLAN
SCALE	NTS
DRAWN BY	CHECKED BY
DATE	DRAWING TITLE
03-04-2023	A-G-JDCA-PH(1B)-901F R0



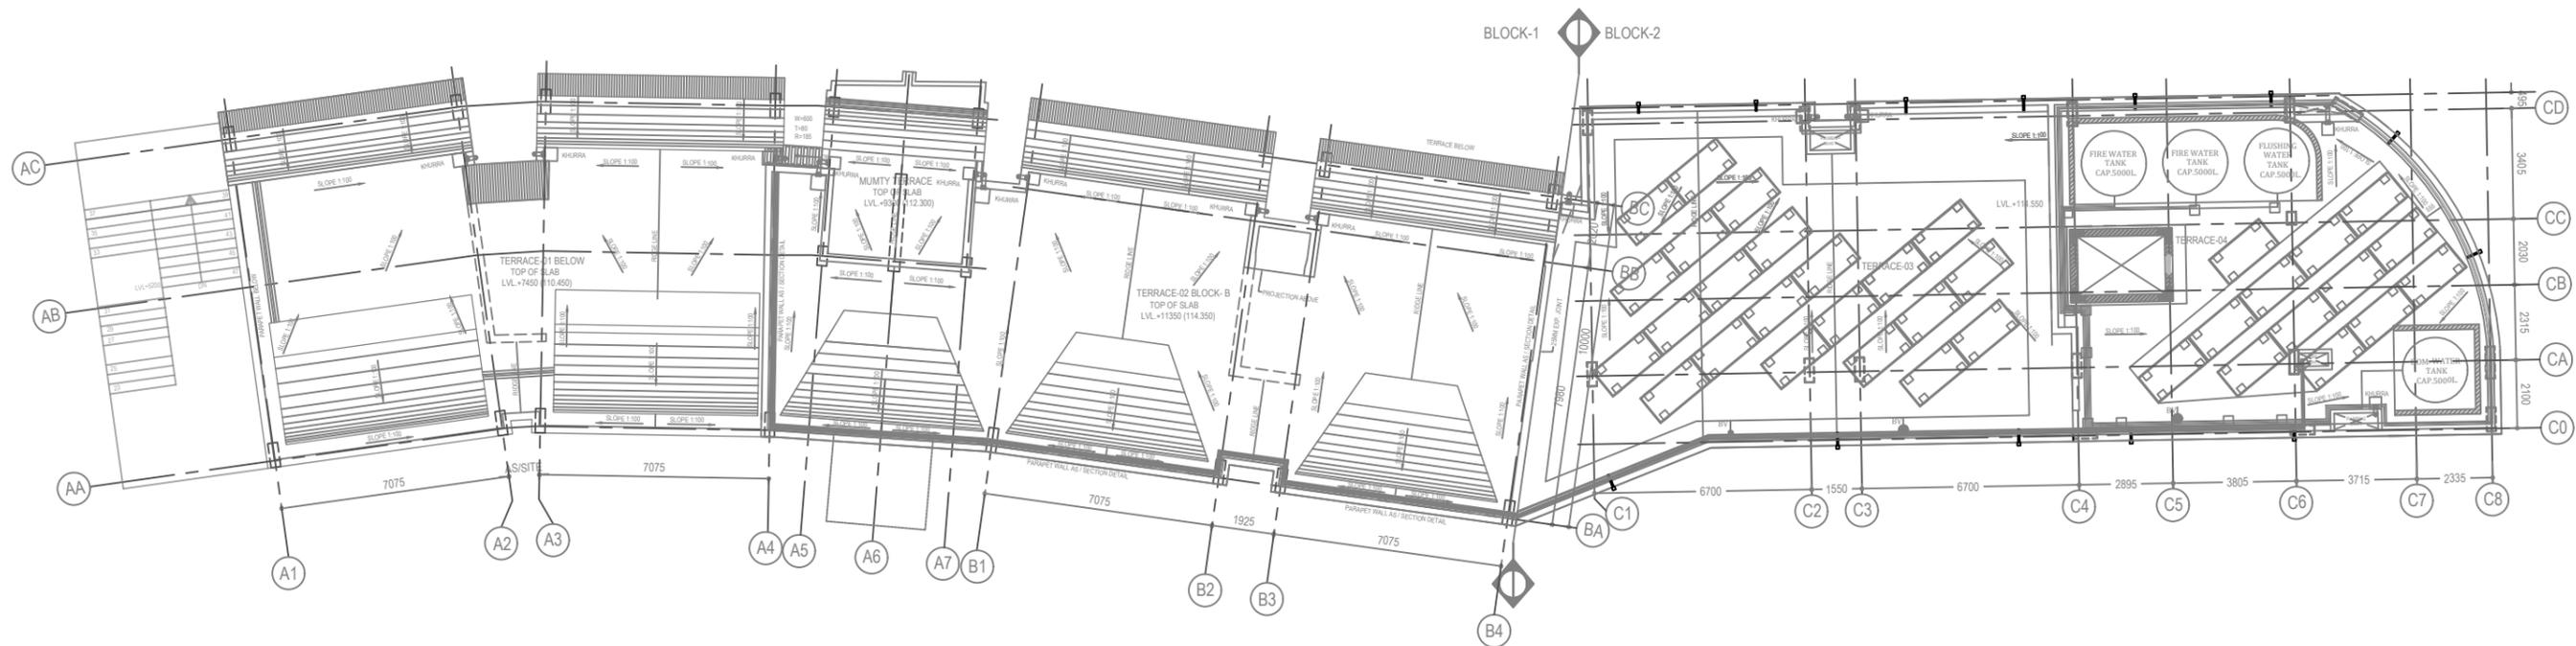


**6 ROOF PLAN**  
SCALE NTS

**NOTE:**  
THIS DRAWING IS A COPYRIGHT. IT IS THE PROPERTY OF STUDIO VANRO AND IS NOT TO BE REPRODUCED, COPIED, HANDED OVER TO A THIRD PARTY OR USED FOR ANY PURPOSE OTHER THAN THAT FOR WHICH IT HAS BEEN LOANED.

**GENERAL NOTES:**  
ALL DIMENSIONS INDICATED ARE IN MILLIMETER UNLESS MENTIONED OTHERWISE  
ALL DIMENSIONS ARE TO BE CROSS CHECKED AT SITE AND ANY DISCREPANCY SHALL BE BROUGHT TO NOTICE BEFORE EXECUTION.  
ALL SERVICE DRAWINGS SHALL BE READ IN CONJUNCTION WITH THIS DRAWING AND OTHER DETAILS, ANY DISCREPANCY WHATSOEVER SHALL BE BROUGHT TO NOTICE BEFORE EXECUTION.

S.NO	D/W	NOS.	WIDTH	HEIGHT	LINTEL	SILL	REMARKS	GF.	FF.	SF.

S.NO	DATE	DRAWN	CHECKED	VERIFIED	REMARKS

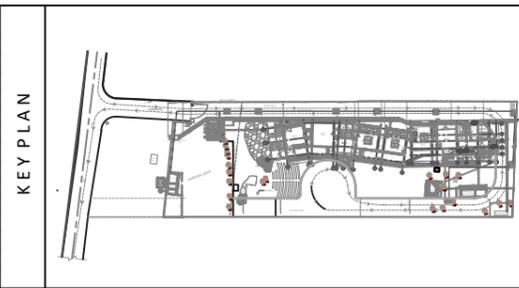

CLIENT	J D Centre of Art	PROJECT	J D Centre of Art, Bhubaneswar
ARCHITECT	Vastu Shilpa Consultants/ Studio VanRO	DRAWING	ROOF PLAN
STRUCTURAL CONSULTANT	Mahendra Raj Consultants Pvt. Ltd	SCALE	COMPUTER FILE
MUSEUM DESIGN	Siddhartha Das Studio	DRAWN BY	CHECKED BY
SANITARY, ELECTRICAL, HVAC, FIRE FIGHTING CONSULTANT		GIRISH	SIDDHARTHA DAS
		DATE	DRAWING TITLE
		17-02-2021	A-G-JDCA-PH(1A&1B)-106