


01 Ground Floor Plan
SCALE - NTS

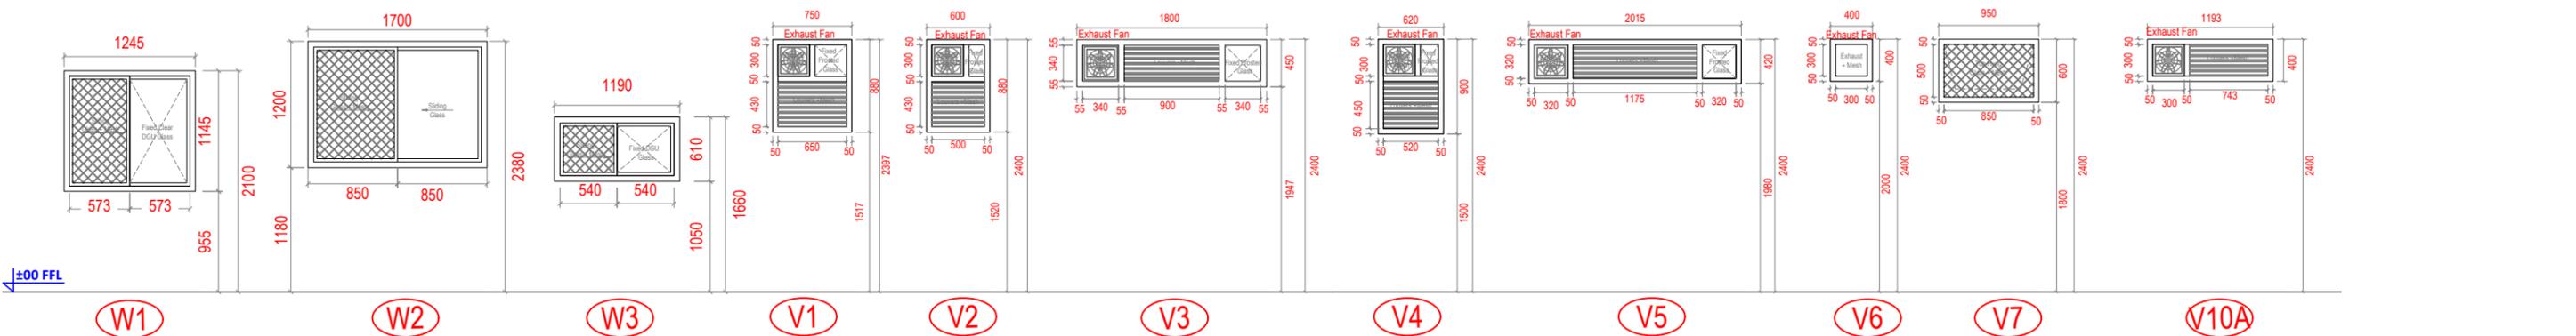


S.NO	OLD Window	NEW Window	NOS.	WIDTH	HEIGHT	LINTEL	SILL	DESCRIPTION	Location
01	UV4	W1	01	1245	1145	2100	955	Aluminium Sliding Window With SS Mesh & Fixed Glass	AV Room
02		W2	02	1700	1200	2380	1180	Aluminium Sliding Window With SS Mesh & Fixed Glass	Reception Block
03	UV5	W3	01	1190	610	1660	1050	Aluminium Sliding Window With SS Mesh & Fixed Glass	Security Room
04	SD2	V1	01	750	880	2400	1520	Aluminium Fixed Louvered Window With SS Mesh & Fixed Glass, Exhaust Fan	Ladies Toilet (Outside)
05	SD2	V2	01	600	880	2400	1520	Aluminium Fixed Louvered Window With SS Mesh & Fixed Glass, Exhaust Fan	Gents Toilet (Outside)
06	UW11	V3	01	1800	450	2400	1447	Aluminium Fixed Louvered Window With SS Mesh & Fixed Glass, Exhaust Fan	Gents Toilet (Inside)
07	SD2	V4	01	620	900	2400	1500	Aluminium Fixed Louvered Window With SS Mesh & Fixed Glass, Exhaust Fan	Differently Abled Toilet (Inside)
08	UW11	V5	01	2015	420	2400	1973	Aluminium Fixed Louvered Window With SS Mesh & Fixed Glass, Exhaust Fan	Ladies Toilet (Inside)
09	UW5	V6	01	400	400	2400	2000	Aluminium Fixed Window With SS Mesh & Fixed Exhaust Fan	LT Panel Room
10	UW1	V7	01	950	600	2400	1800	Aluminium Top Hung Openable Window With SS Mesh	Staircase Block-2
11		V10A	01	1193	400	2400	2000	Aluminium Fixed Glass Window With SS Mesh	Washing Area


NOTE:
THIS DRAWING IS A COPYRIGHT. IT IS THE PROPERTY OF STUDIO VANRO AND IS NOT TO BE REPRODUCED, COPIED, HANDED OVER TO A THIRD PARTY OR USED FOR ANY PURPOSE OTHER THAN THAT FOR WHICH IT HAS BEEN LOANED.


GENERAL NOTES:
ALL DIMENSIONS INDICATED ARE IN MILLIMETER UNLESS MENTIONED OTHERWISE
ALL DIMENSIONS ARE TO BE CROSS CHECKED AT SITE AND ANY DISCREPANCY SHALL BE BROUGHT TO NOTICE BEFORE EXECUTION.
ALL SERVICE DRAWINGS SHALL BE READ IN CONJUNCTION WITH THIS DRAWING AND OTHER DETAILS, ANY DISCREPANCY WHATSOEVER SHALL BE BROUGHT TO NOTICE BEFORE EXECUTION.

S.NO	DATE	DRAWN	CHECKED	VERIFIED	REMARKS

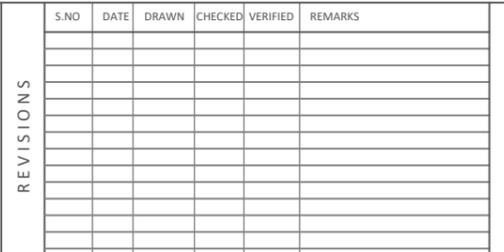


CLIENT	PROJECT
J D Centre of Art	J D Centre of Art, Bhubaneswar
ARCHITECT	DRAWING
VASTU SHILPA Consultants/ STUDIO VanRO	GROUND FLOOR- WINDOW SCHEDULE
STRUCTURAL CONSULTANT	SCALE
Mahendra Raj Consultants Pvt. Ltd	NTS
MUSEUM DESIGN	COMPUTER FILE
Siddhartha Das Studio	
SANITARY, ELECTRICAL, HVAC, FIRE FIGHTING CONSULTANT	DRAWN BY
	MAHESH PRAKASH
	CHECKED BY
	VIVEK NAMDEV
	DATE
	23 - 05 - 2025
	DRAWING TITLE
	GROUND FLOOR- WINDOW SCHEDULE

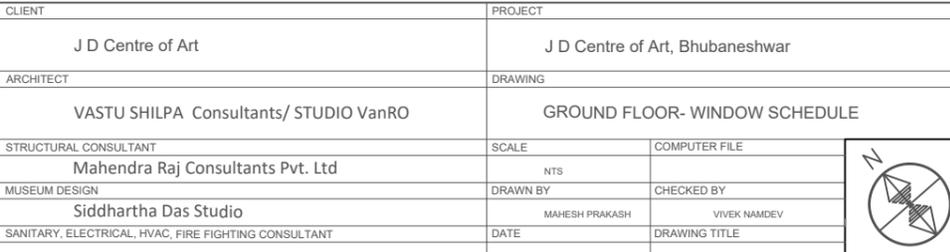

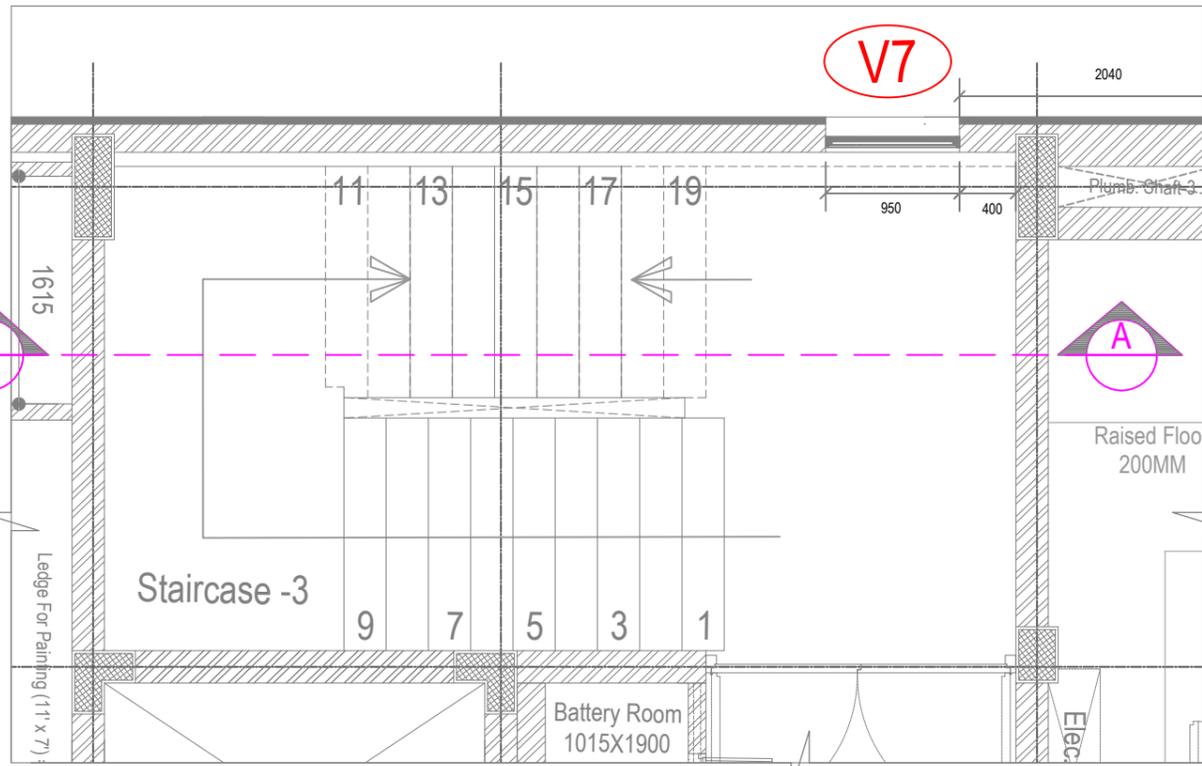

01 Ground Floor Plan
SCALE - 1:50

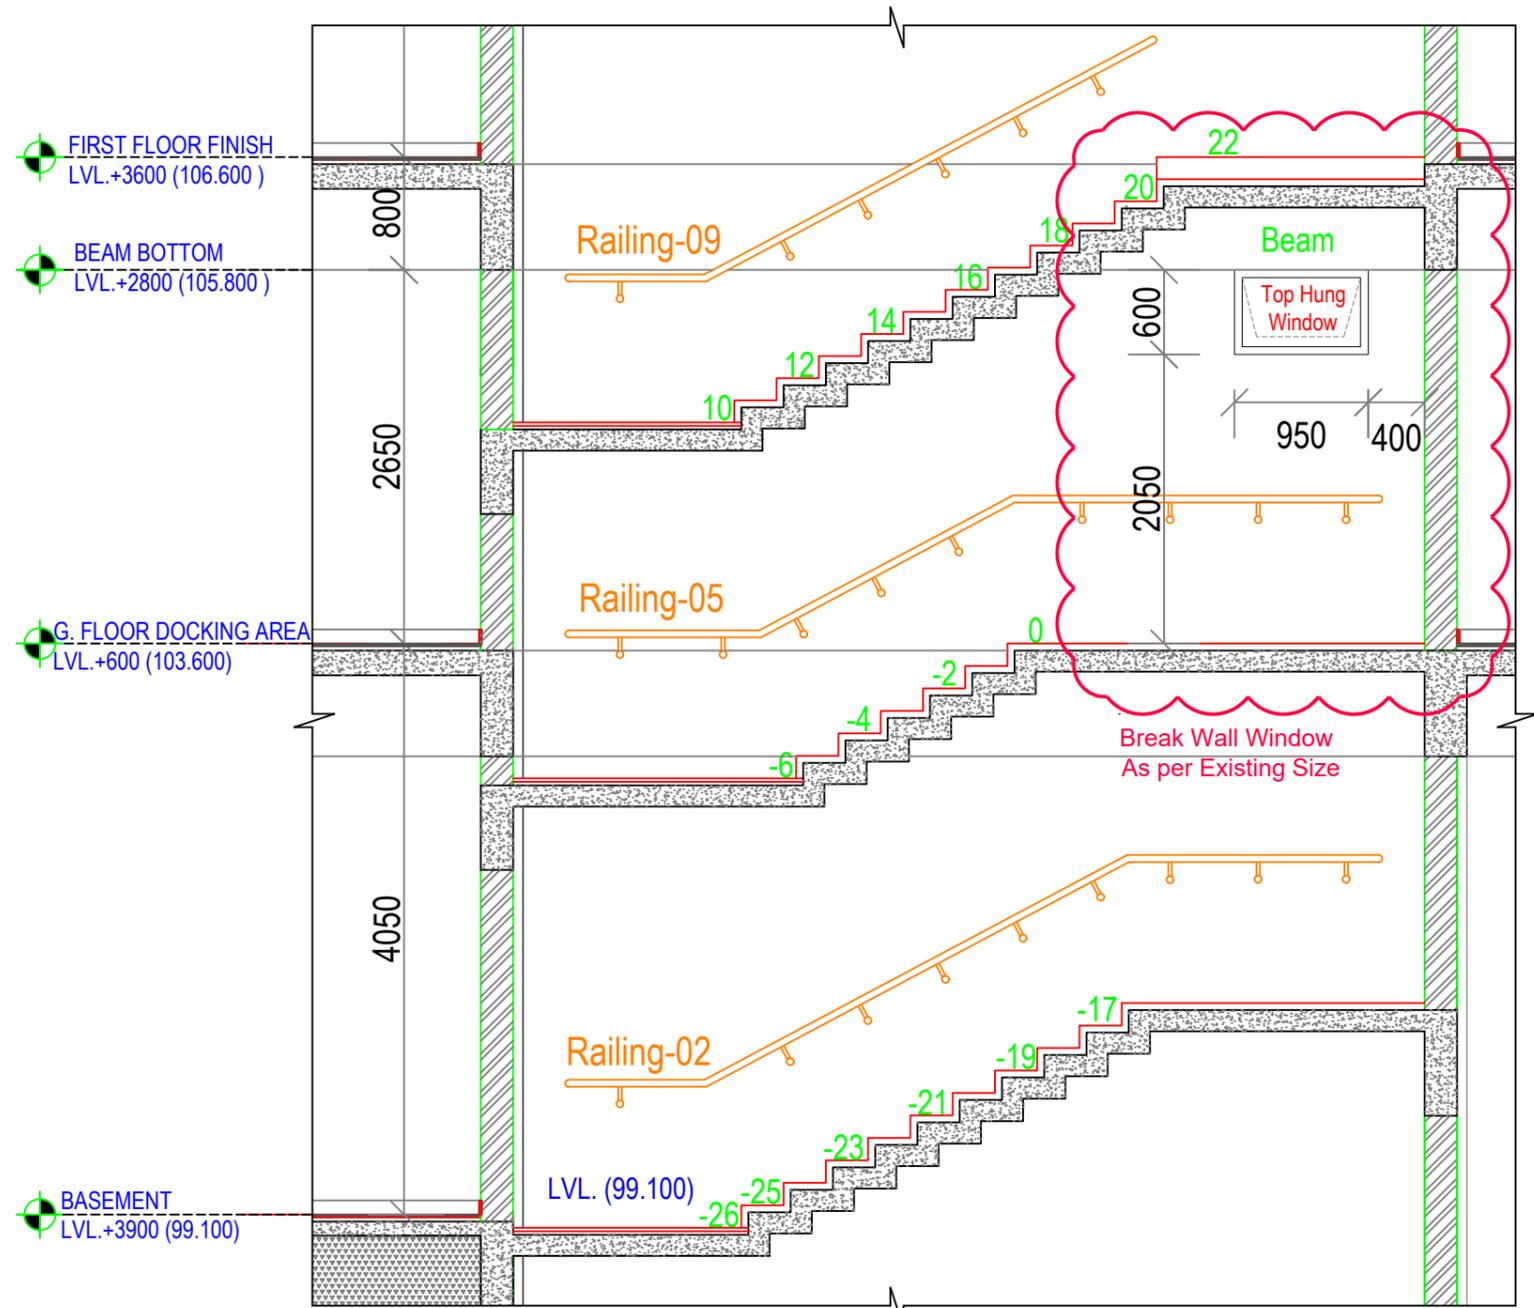


02 Section-A
SCALE - 1:50

NOTE:
THIS DRAWING IS A COPYRIGHT. IT IS THE PROPERTY OF STUDIO VANRO AND IS NOT TO BE REPRODUCED, COPIED, HANDED OVER TO A THIRD PARTY OR USED FOR ANY PURPOSE OTHER THAN THAT FOR WHICH IT HAS BEEN LOANED.

GENERAL NOTES:
ALL DIMENSIONS INDICATED ARE IN MILLIMETER UNLESS MENTIONED OTHERWISE
ALL DIMENSIONS ARE TO BE CROSS CHECKED AT SITE AND ANY DISCREPANCY SHALL BE BROUGHT TO NOTICE BEFORE EXECUTION.
ALL SERVICE DRAWINGS SHALL BE READ IN CONJUNCTION WITH THIS DRAWING AND OTHER DETAILS, ANY DISCREPANCY WHATSOEVER SHALL BE BROUGHT TO NOTICE BEFORE EXECUTION.


S.NO	DATE	DRAWN	CHECKED	VERIFIED	REMARKS

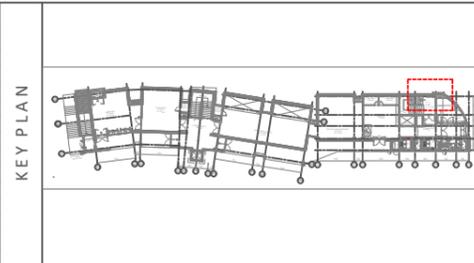


CLIENT	J D Centre of Art
ARCHITECT	VASTU SHILPA Consultants/ STUDIO VanRO
STRUCTURAL CONSULTANT	Mahendra Raj Consultants Pvt. Ltd
MUSEUM DESIGN	Siddhartha Das Studio
SANITARY, ELECTRICAL, HVAC, FIRE FIGHTING CONSULTANT	

PROJECT	J D Centre of Art, Bhubaneshwar
DRAWING	GROUND FLOOR-STAIRCASE WINDOW DETAIL
SCALE	A3@1:50
DATE	22 - 05 - 2025
CHECKED BY	MAHESH PRAKASH VIVEK NAMDEV
DRAWING TITLE	



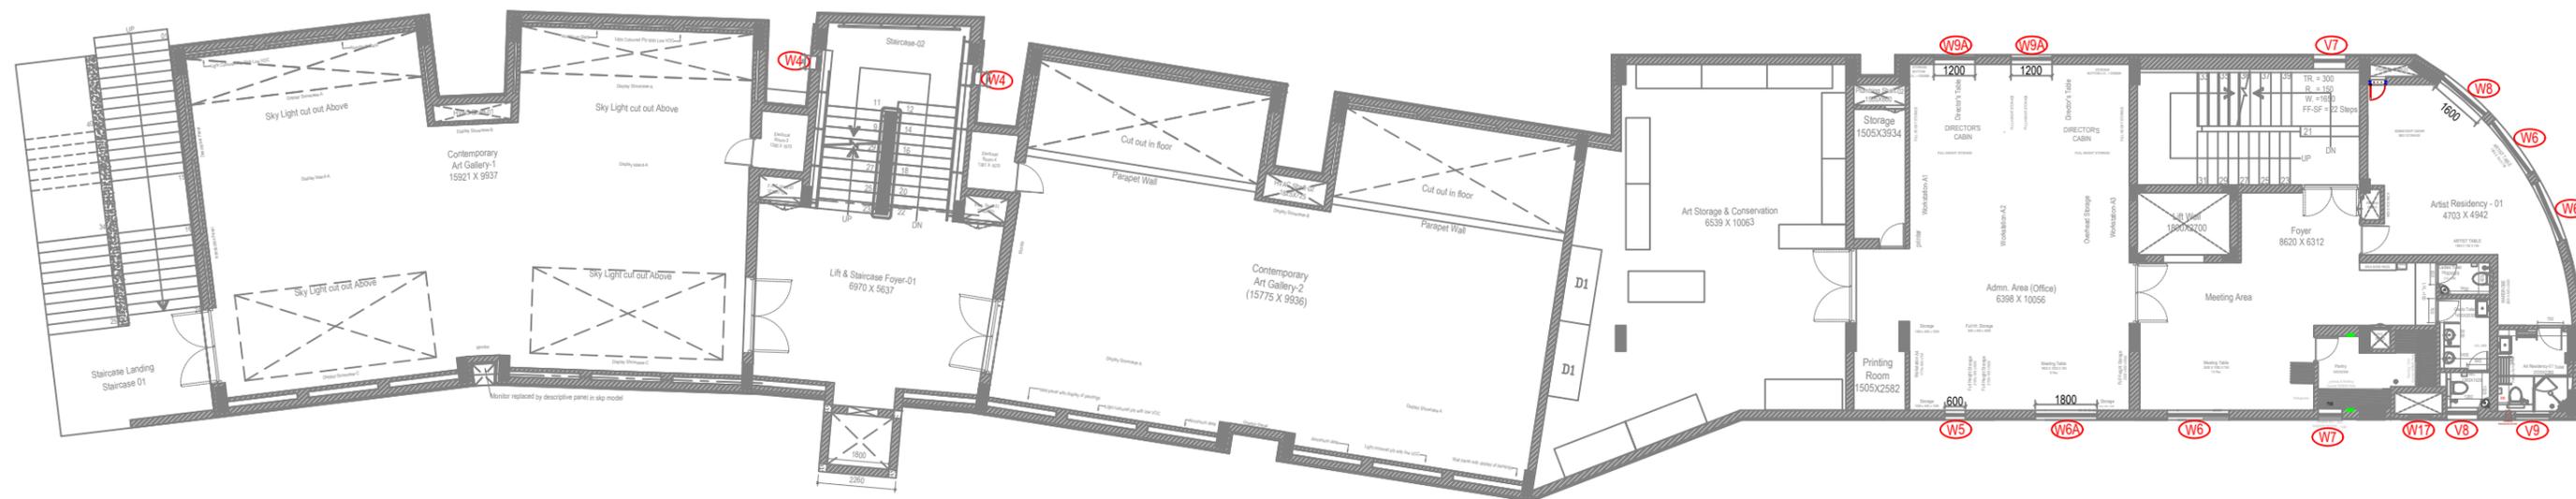

01 First Floor Plan
SCALE - NTS

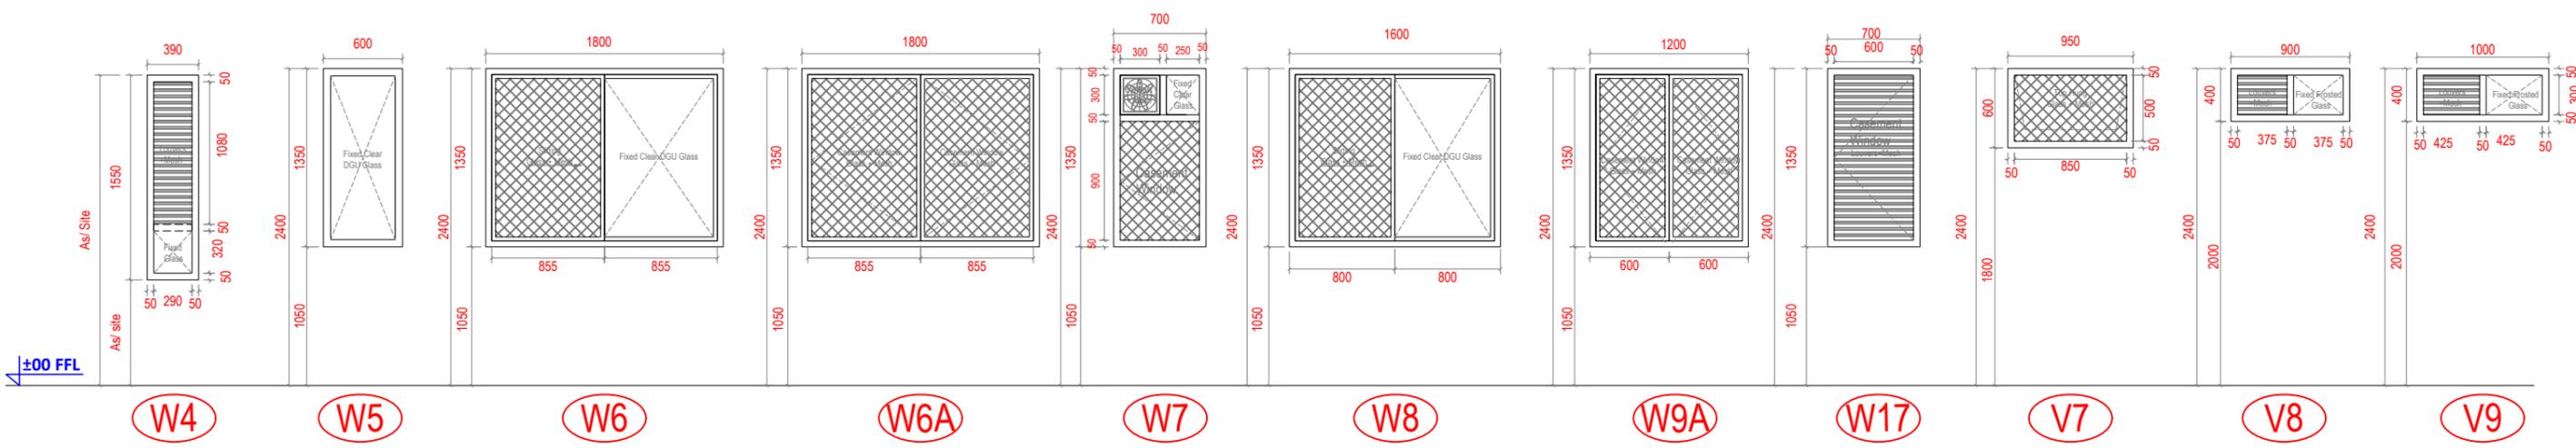


S.NO	OLD WINDOW	NEW WINDOW	NOS.	WIDTH	HEIGHT	LINTEL	SILL	DESCRIPTION	Location
01		W4	02	390	1600	As/Site	As/Site	Aluminium Fixed Louvered Window With SS Mesh & Fixed Glass	Staircase Block-1
02	UW2	W5	01	600	1350	2400	1050	Aluminium Window, Fixed Glass	Admin Area (Office)
03	UV1	W6	03	1800	1350	2400	1050	Aluminium Sliding Window With SS Mesh & Fixed Glass	Admin Area (Office), Foyer, Artist Residency-01
04	UV1	W6A	01	1800	1350	2400	1050	Aluminium Casement Window With Glass & Mesh	Admin Area (Office),
05	UW3	W7	01	700	1350	2400	1050	Aluminium Casement Window With Glass & Mesh, Fixed Glass, Exhaust Fan	Pantry
06	UV2	W8	01	1600	1350	2400	1050	Aluminium Sliding Window With SS Mesh & Fixed Glass	Artist Residency-01
07	UV5	W9A	02	1200	1350	2400	1050	Aluminium Casement Window With Glass & Mesh	Admin Area (Office)
08		W17	01	700	1350	2400	1050	Aluminium Casement Louvered Window With SS Mesh	Shaft
09	UW1	V7	01	950	600	2400	1800	Aluminium Top Hung Openable Window With SS Mesh	Staircase Block-2
10	UW10	V8	01	900	400	2400	2000	Aluminium Fixed Louvered Window With SS Mesh & Fixed Glass, Exhaust Fan	Gents Toilet
11	UW10	V9	01	1000	400	2400	2000	Aluminium Fixed Louvered Window With SS Mesh & Fixed Glass, Exhaust Fan	Artist Residency-1 Toilet


NOTE:
THIS DRAWING IS A COPYRIGHT. IT IS THE PROPERTY OF STUDIO VANRO AND IS NOT TO BE REPRODUCED, COPIED, HANDED OVER TO A THIRD PARTY OR USED FOR ANY PURPOSE OTHER THAN THAT FOR WHICH IT HAS BEEN LOANED.


GENERAL NOTES:
ALL DIMENSIONS INDICATED ARE IN MILLIMETER UNLESS MENTIONED OTHERWISE
ALL DIMENSIONS ARE TO BE CROSS CHECKED AT SITE AND ANY DISCREPANCY SHALL BE BROUGHT TO NOTICE BEFORE EXECUTION.
ALL SERVICE DRAWINGS SHALL BE READ IN CONJUNCTION WITH THIS DRAWING AND OTHER DETAILS, ANY DISCREPANCY WHATSOEVER SHALL BE BROUGHT TO NOTICE BEFORE EXECUTION.

S.NO	DATE	DRAWN	CHECKED	VERIFIED	REMARKS

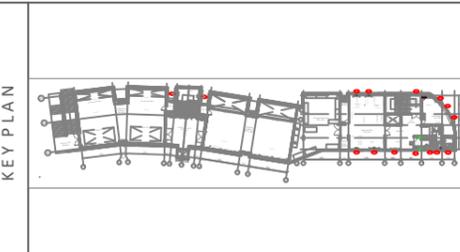


CLIENT J D Centre of Art	PROJECT J D Centre of Art, Bhubaneswar
ARCHITECT VASTU SHILPA Consultants/ STUDIO VanRO	DRAWING FIRST FLOOR- WINDOW SCHEDULE
STRUCTURAL CONSULTANT Mahendra Raj Consultants Pvt. Ltd	SCALE NTS
MUSEUM DESIGN Siddhartha Das Studio	COMPUTER FILE
SANITARY, ELECTRICAL, HVAC, FIRE FIGHTING CONSULTANT	CHECKED BY MAHESH PRAKASH VIVEK NAMDEV
	DRAWING TITLE
	DATE 23 - 05 - 2025

 

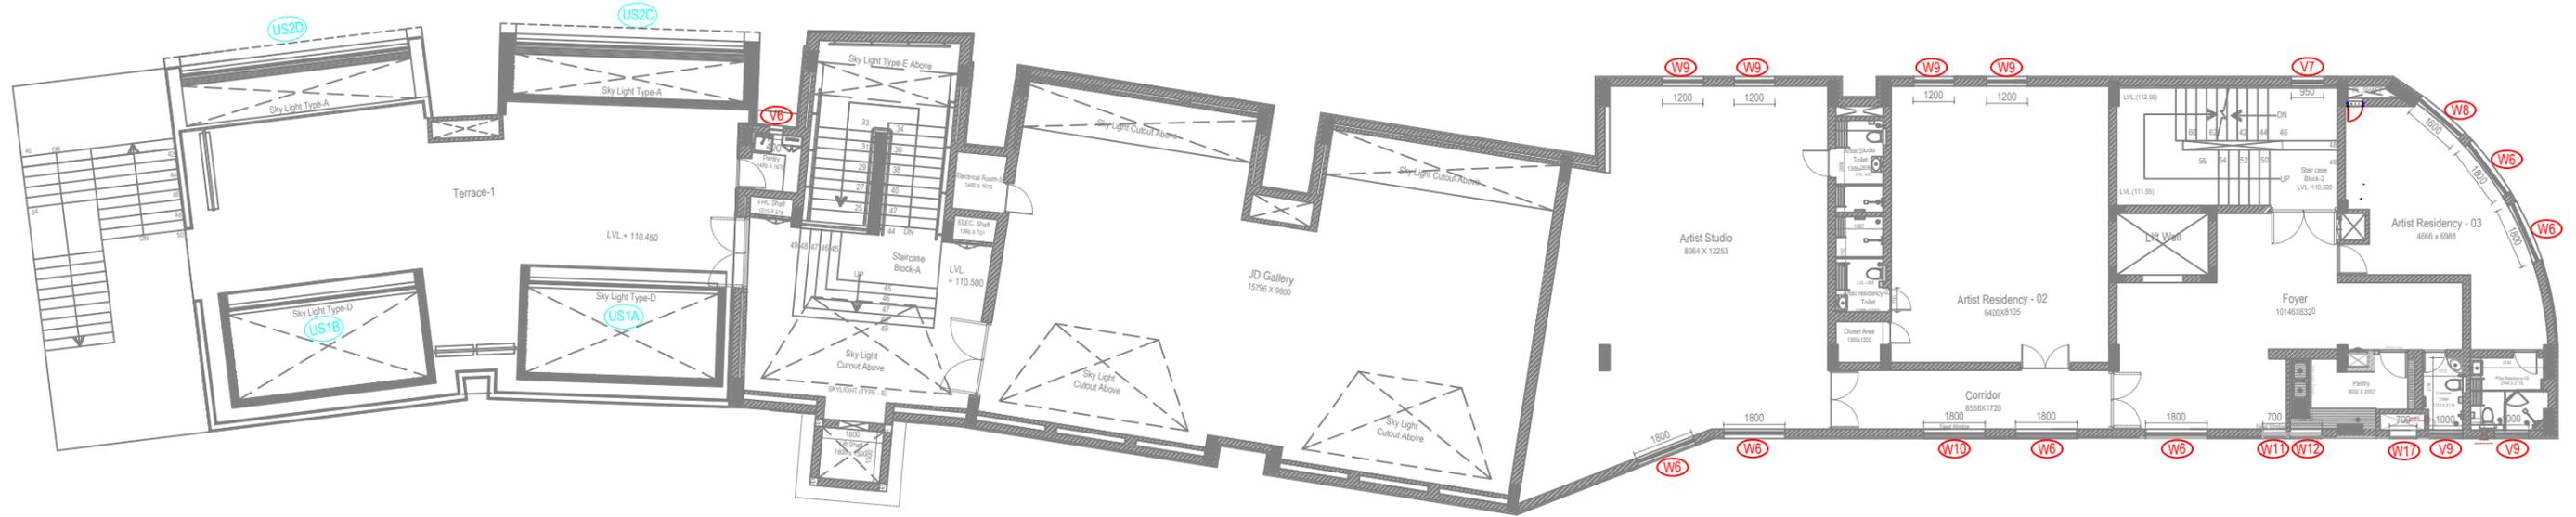

01 Second Floor Plan
SCALE - NTS

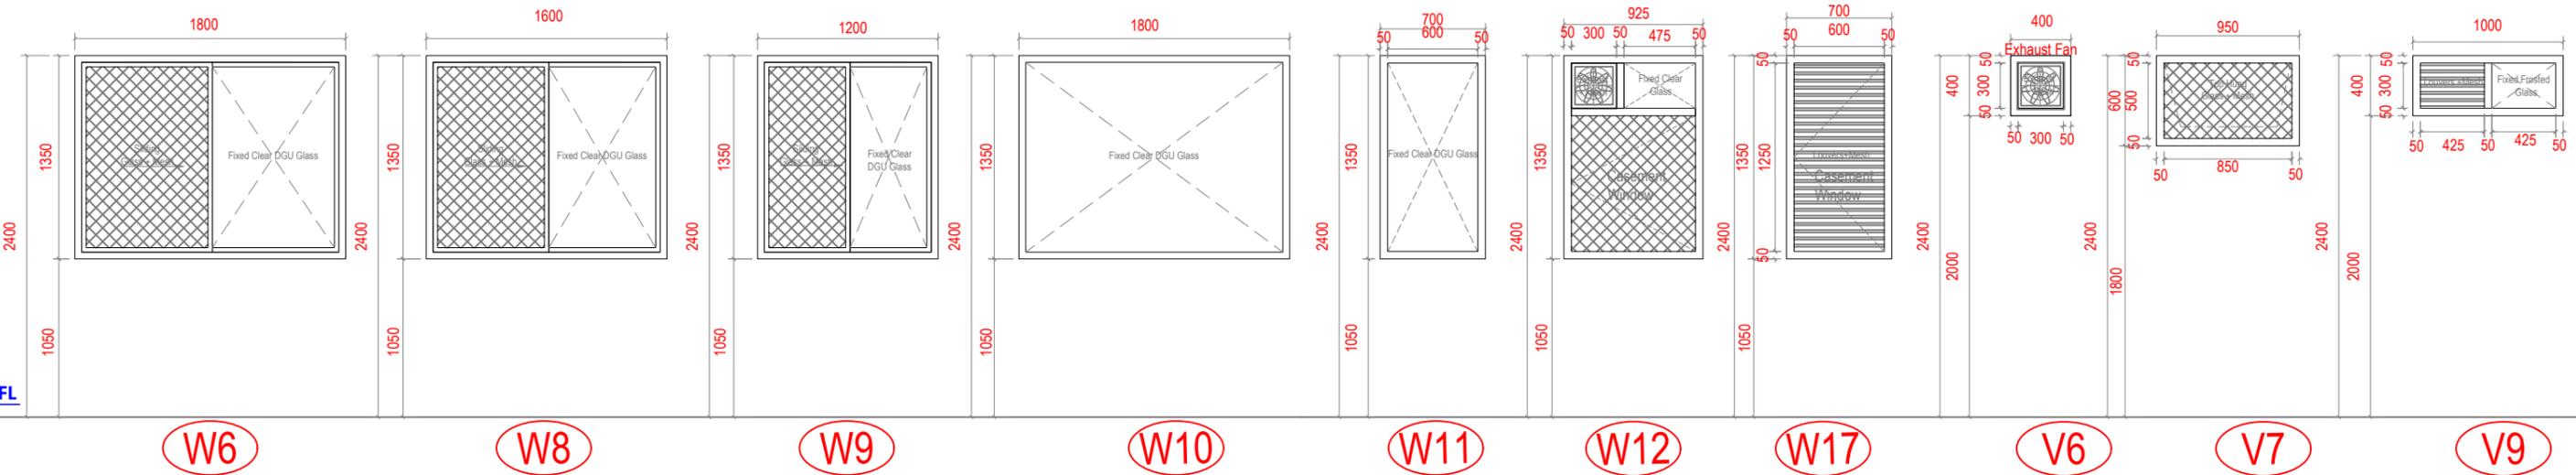


S.NO	OLD WINDOW	NEW WINDOW	NOS.	WIDTH	HEIGHT	LINTEL	SILL	DESCRIPTION	Location
01	UV1	W6	06	1800	1350	2400	1050	Aluminium Sliding Window With SS Mesh & Fixed Glass	Artist Studio, Artist Residency-03, Corridor
02	UV2	W8	01	1600	1350	2400	1050	Aluminium Sliding Window With SS Mesh & Fixed Glass	Artist Residency-03
03	UV5	W9	04	1200	1350	2400	1050	Aluminium Sliding Window With SS Mesh & Fixed Glass	Artist Studio, Artist Residency-02
04	UV4	W10	01	1800	1350	2400	1050	Aluminium Window With Fixed Glass	Corridor, Foyer
05	UW2	W11	01	700	1350	2400	1050	Aluminium Window With Fixed Glass	Foyer
06	UW3	W12	01	925	1350	2400	1050	Aluminium Casement Window With Glass & Mesh, Fixed Glass, Exhaust Fan	Pantry Block-2
07		W17	01	700	1350	2400	1050	Aluminium Casement Louvered Window With SS Mesh	Shaft
08	UW5	V6	01	400	400	2400	2000	Aluminium Window With SS Mesh & Fixed Exhaust Fan	Pantry Block-1
09	UW1	V7	01	950	600	2400	1800	Aluminium Top Hung Openable Window With SS Mesh	Staircase
10	UW10	V9	02	1000	400	2400	2000	Aluminium Window Louvered & SS Mesh With Fixed Glass	Gents Toilet, Artist Residency-03 Toilet
11		US1A	01	5545	2095	as/site	as/site	Aluminium Skylight	Terrace-01
12		US1B	01	5545	2100	as/site	as/site	Aluminium Skylight	Terrace-01
13		US2C	01	6740	1140	as/site	as/site	Aluminium Skylight	Terrace-01
14		US2D	01	6730	1125	as/site	as/site	Aluminium Skylight	Terrace-01

NOTE:
THIS DRAWING IS A COPYRIGHT. IT IS THE PROPERTY OF STUDIO VANRO AND IS NOT TO BE REPRODUCED, COPIED, HANDED OVER TO A THIRD PARTY OR USED FOR ANY PURPOSE OTHER THAN THAT FOR WHICH IT HAS BEEN LOANED.


GENERAL NOTES:
ALL DIMENSIONS INDICATED ARE IN MILLIMETER UNLESS MENTIONED OTHERWISE
ALL DIMENSIONS ARE TO BE CROSS CHECKED AT SITE AND ANY DISCREPANCY SHALL BE BROUGHT TO NOTICE BEFORE EXECUTION.
ALL SERVICE DRAWINGS SHALL BE READ IN CONJUNCTION WITH THIS DRAWING AND OTHER DETAILS, ANY DISCREPANCY WHATSOEVER SHALL BE BROUGHT TO NOTICE BEFORE EXECUTION.

S.NO	DATE	DRAWN	CHECKED	VERIFIED	REMARKS

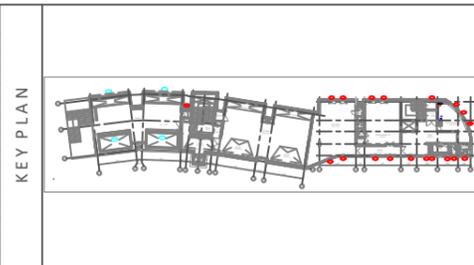


CLIENT J D Centre of Art		PROJECT J D Centre of Art, Bhubaneswar	
ARCHITECT VASTU SHILPA Consultants/ STUDIO VanRO		DRAWING SECOND FLOOR- WINDOW SCHEDULE	
STRUCTURAL CONSULTANT Mahendra Raj Consultants Pvt. Ltd		SCALE NTS	COMPUTER FILE
MUSEUM DESIGN Siddhartha Das Studio		DRAWN BY MAHESH PRAKASH	CHECKED BY VIVEK NAMDEV
SANITARY, ELECTRICAL, HVAC, FIRE FIGHTING CONSULTANT		DATE	DRAWING TITLE
27 - 03 - 2025			



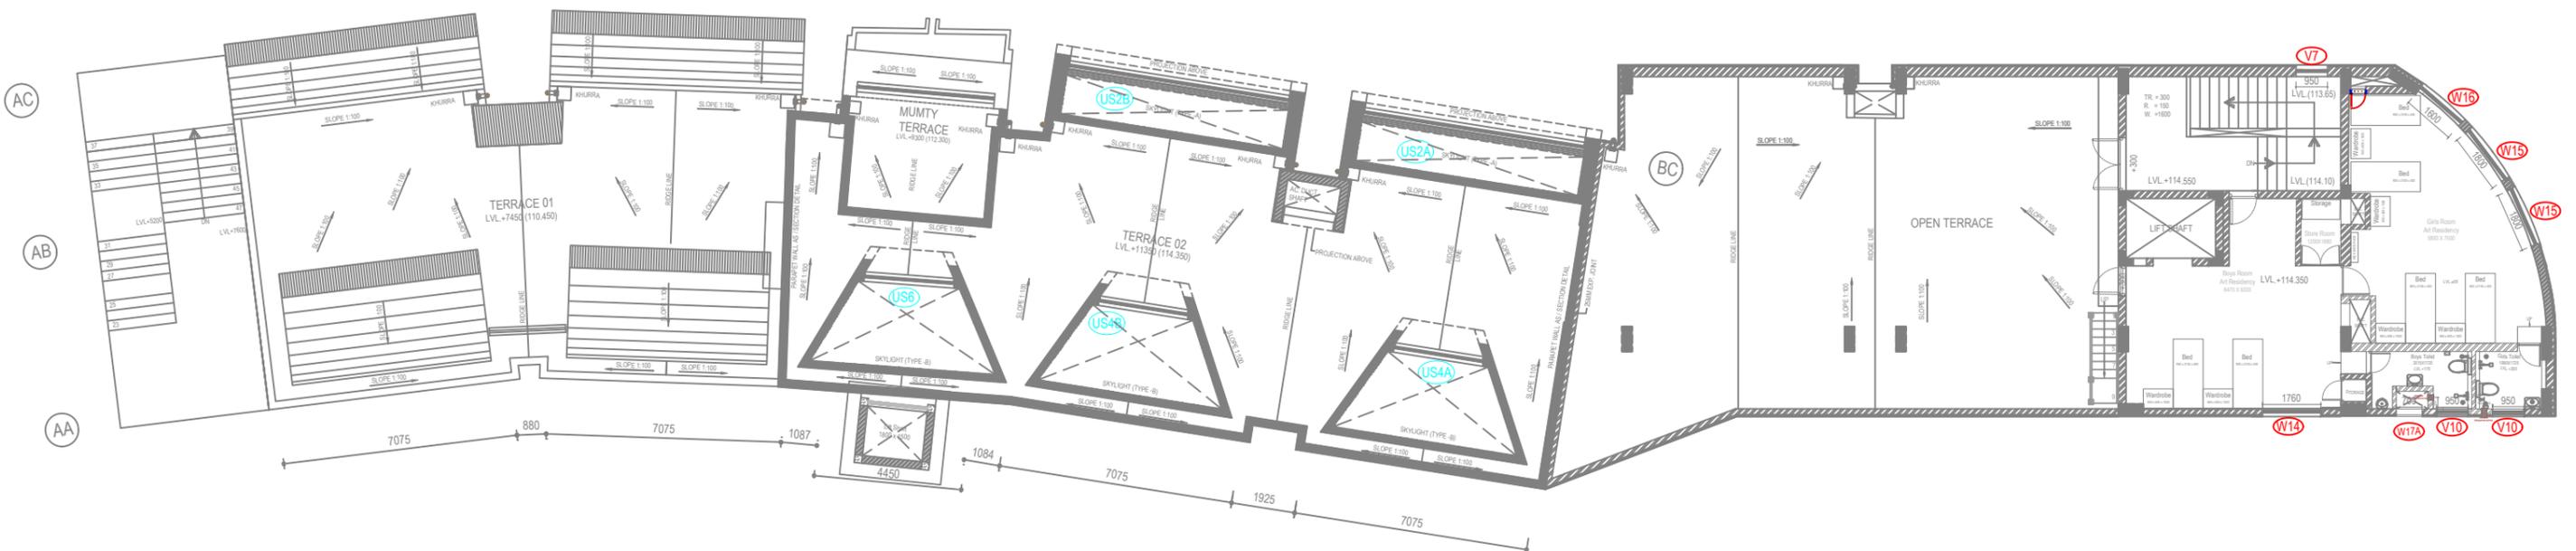

01 Third Floor Plan
SCALE - NTS

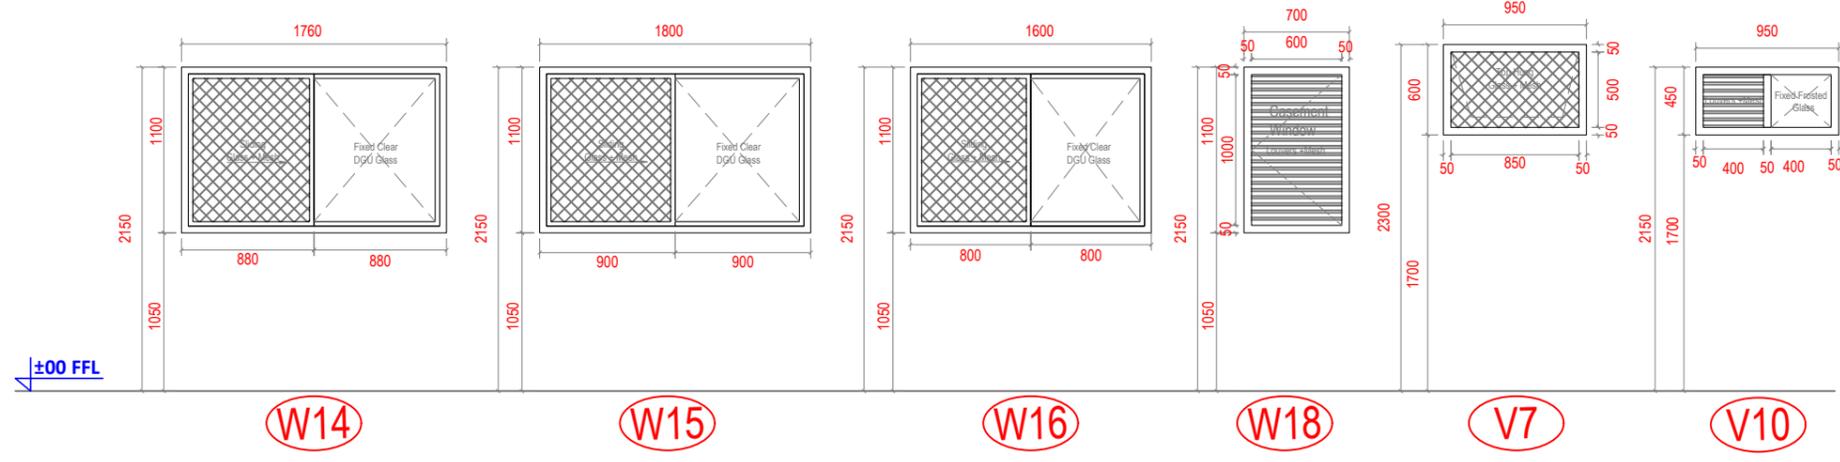


S.NO	OLD WINDOW	NEW WINDOW	NOS.	WIDTH	HEIGHT	LINTEL	SILL	DESCRIPTION	Location
01	UV6	W14	01	1760	1100	2150	1050	Aluminium Sliding Window With SS Mesh & Fixed Glass	Boys Room
02	UV6	W15	02	1800	1100	2150	1050	Aluminium Sliding Window With SS Mesh & Fixed Glass	Girls Room
03	UV7	W16	01	1600	1100	2150	1050	Aluminium Sliding Window With SS Mesh & Fixed Glass	Girls Room
		W18	01	700	1100	2150	1050	Aluminium Casement Louvered Window With SS Mesh	Shaft
04	UW1	V7	01	950	600	2300	1700	Aluminium Top Hung Openable Window With SS Mesh	Staircase
05	UW10	V10	02	950	450	2150	1700	Aluminium Window Louvered & SS Mesh With Fixed Glass	Boys Toilet, Girls Toilet
06		US2A	01	6740	1140	as/site	as/site	Aluminium Skylight	Terrace-02
07		US2B	01	6715	1142	as/site	as/site	Aluminium Skylight	Terrace-02
08		US4A	01	2540	2050	as/site	as/site	Aluminium Skylight	Terrace-02
09		US4B	01	2560	2085	as/site	as/site	Aluminium Skylight	Terrace-02
10		US5	01	4200	800	as/site	as/site	Aluminium Skylight	Terrace-02
11		US6	01	2770	2100	as/site	as/site	Aluminium Skylight	Terrace-02


NOTE:
THIS DRAWING IS A COPYRIGHT. IT IS THE PROPERTY OF STUDIO VANRO AND IS NOT TO BE REPRODUCED, COPIED, HANDED OVER TO A THIRD PARTY OR USED FOR ANY PURPOSE OTHER THAN THAT FOR WHICH IT HAS BEEN LOANED.


GENERAL NOTES:
ALL DIMENSIONS INDICATED ARE IN MILLIMETER UNLESS MENTIONED OTHERWISE
ALL DIMENSIONS ARE TO BE CROSS CHECKED AT SITE AND ANY DISCREPANCY SHALL BE BROUGHT TO NOTICE BEFORE EXECUTION.
ALL SERVICE DRAWINGS SHALL BE READ IN CONJUNCTION WITH THIS DRAWING AND OTHER DETAILS, ANY DISCREPANCY WHATSOEVER SHALL BE BROUGHT TO NOTICE BEFORE EXECUTION.

S.NO	DATE	DRAWN	CHECKED	VERIFIED	REMARKS


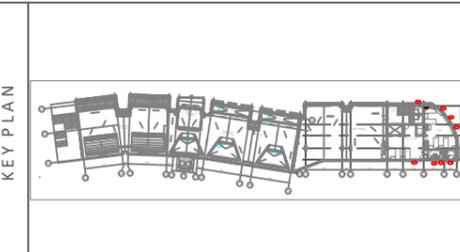


CLIENT	J D Centre of Art	PROJECT	J D Centre of Art, Bhubaneswar
ARCHITECT	VASTU SHILPA Consultants/ STUDIO VanRO	DRAWING	THIRD FLOOR- WINDOW SCHEDULE
STRUCTURAL CONSULTANT	Mahendra Raj Consultants Pvt. Ltd	SCALE	NTS
MUSEUM DESIGN	Siddhartha Das Studio	COMPUTER FILE	
SANITARY, ELECTRICAL, HVAC, FIRE FIGHTING CONSULTANT		DRAWN BY	MAHESH PRAKASH
		CHECKED BY	VIVEK NAMDEV
		DATE	
		DRAWING TITLE	
			27 - 03 - 2025

 

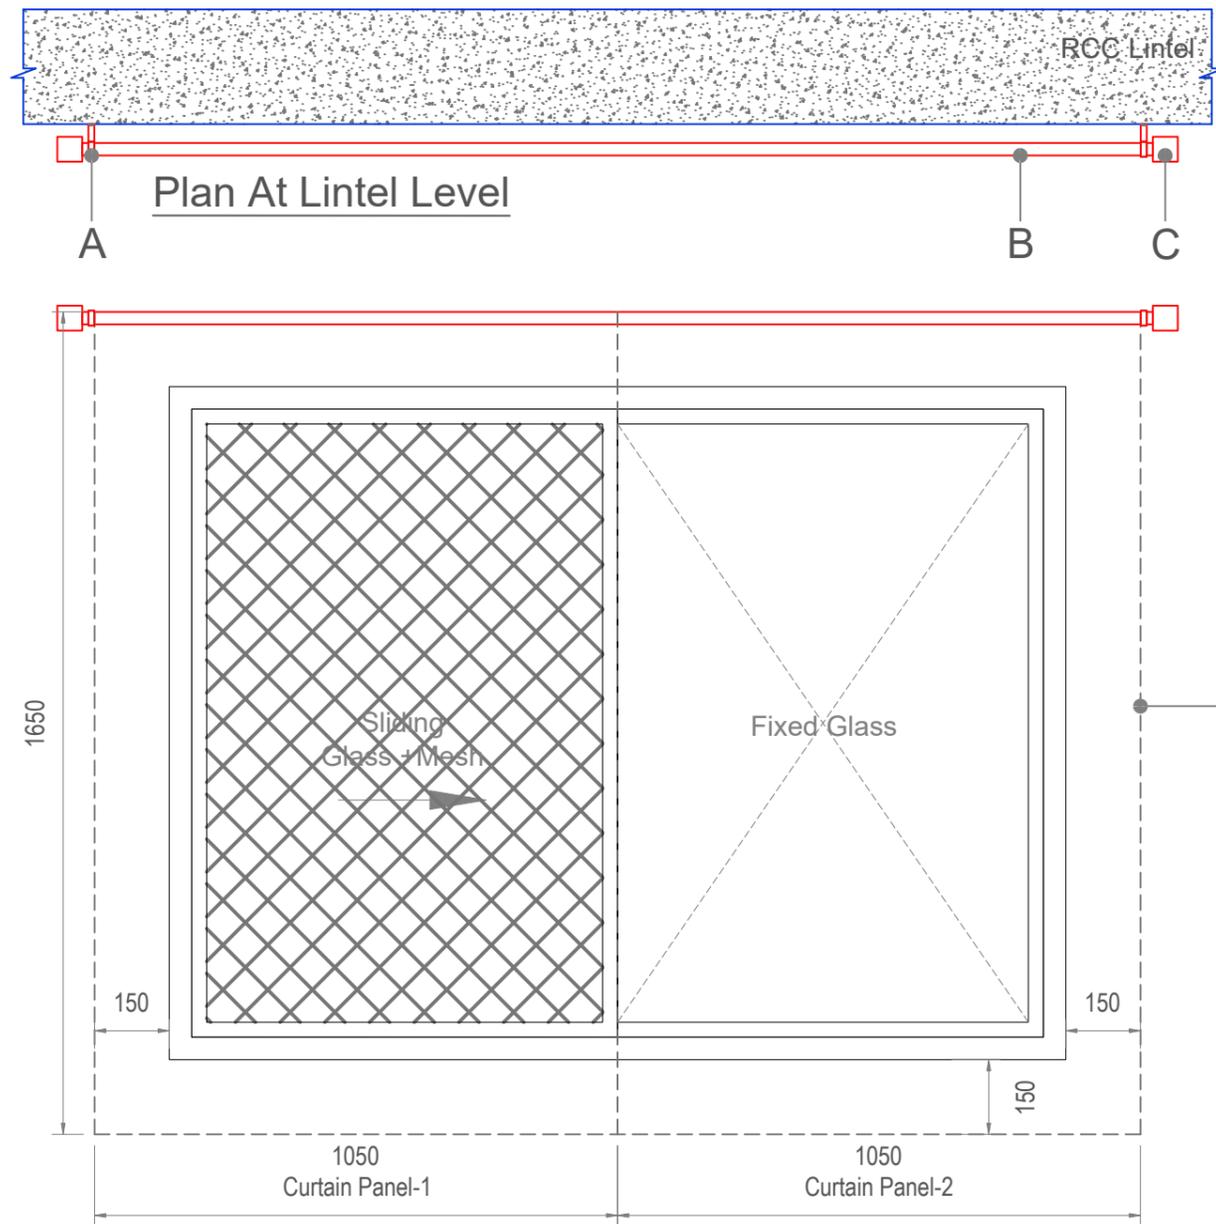


Front Elevation

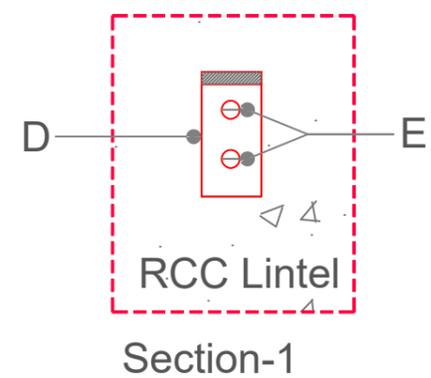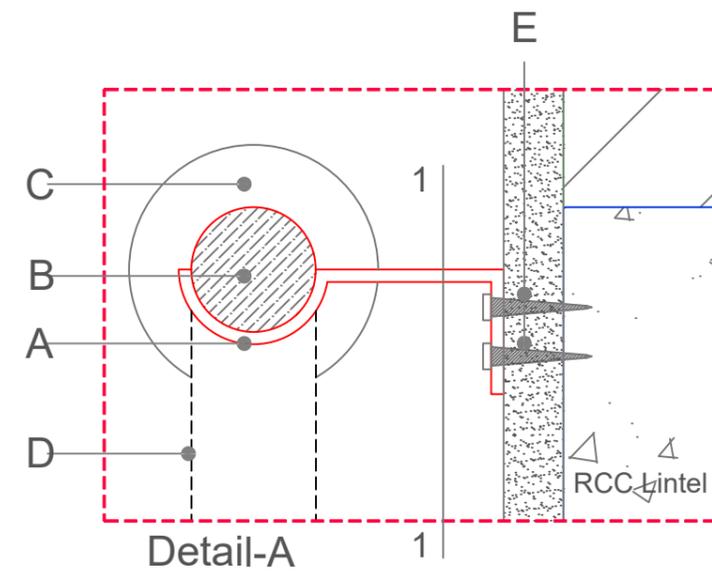

Details Legend

- A = Curtain Bracket
- B = Curtain Rod 25mm Ø
- C = Curtain Rod End Cap
- D = Curtain as per selection
- E = Anchor Screws

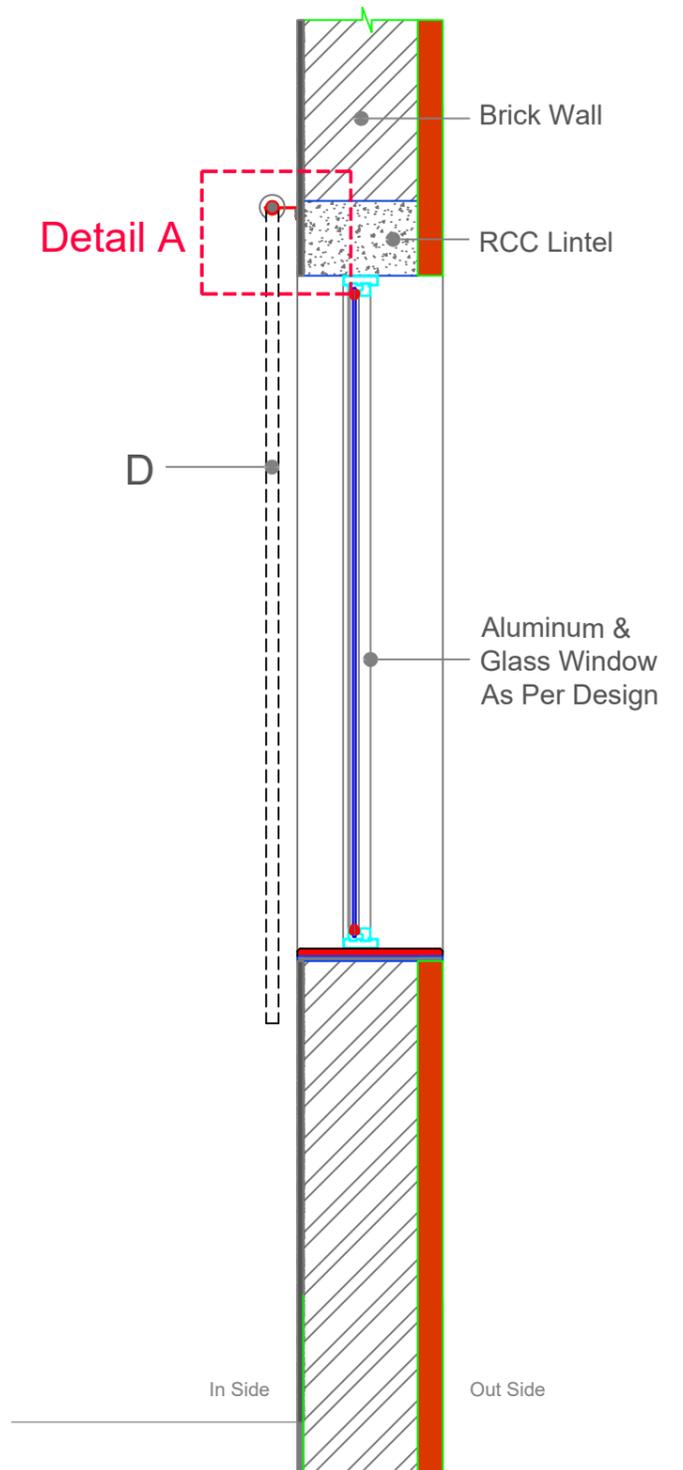

Section

NOTE:
THIS DRAWING IS A COPYRIGHT. IT IS THE PROPERTY OF STUDIO VANRO AND IS NOT TO BE REPRODUCED, COPIED, HANDED OVER TO A THIRD PARTY OR USED FOR ANY PURPOSE OTHER THAN THAT FOR WHICH IT HAS BEEN LOANED.

GENERAL NOTES:
ALL DIMENSIONS INDICATED ARE IN MILLIMETER UNLESS MENTIONED OTHERWISE
ALL DIMENSIONS ARE TO BE CROSS CHECKED AT SITE AND ANY DISCREPANCY SHALL BE BROUGHT TO NOTICE BEFORE EXECUTION.
ALL SERVICE DRAWINGS SHALL BE READ IN CONJUNCTION WITH THIS DRAWING AND OTHER DETAILS, ANY DISCREPANCY WHATSOEVER SHALL BE BROUGHT TO NOTICE BEFORE EXECUTION.



LEGEND

REVISIONS

S.NO	DATE	DRAWN	CHECKED	VERIFIED	REMARKS
01	03.01.2025	MP	VN	SD/SSG	RO_Drawing Drawn

KEY PLAN

CLIENT J D Centre of Art		PROJECT J D Centre of Art, Bhubaneshwar	
ARCHITECT VASTU SHILPA Consultants/ STUDIO VanRO		DRAWING TYPICAL CURTAIN ROD DETAIL	
STRUCTURAL CONSULTANT Mahendra Raj Consultants Pvt. Ltd	SCALE : NTS NTS	COMPUTER FILE JDCA-WindowCurtainRodDetail-20250103-edBPP	
MUSEUM DESIGN Siddhartha Das Studio	DRAWN BY MAHESH PRAKASH	CHECKED BY VIVEK NAMDEV	
SANITARY, ELECTRICAL, HVAC, FIRE FIGHTING CONSULTANT	DATE 03 - 02 - 2025	DRAWING TITLE	

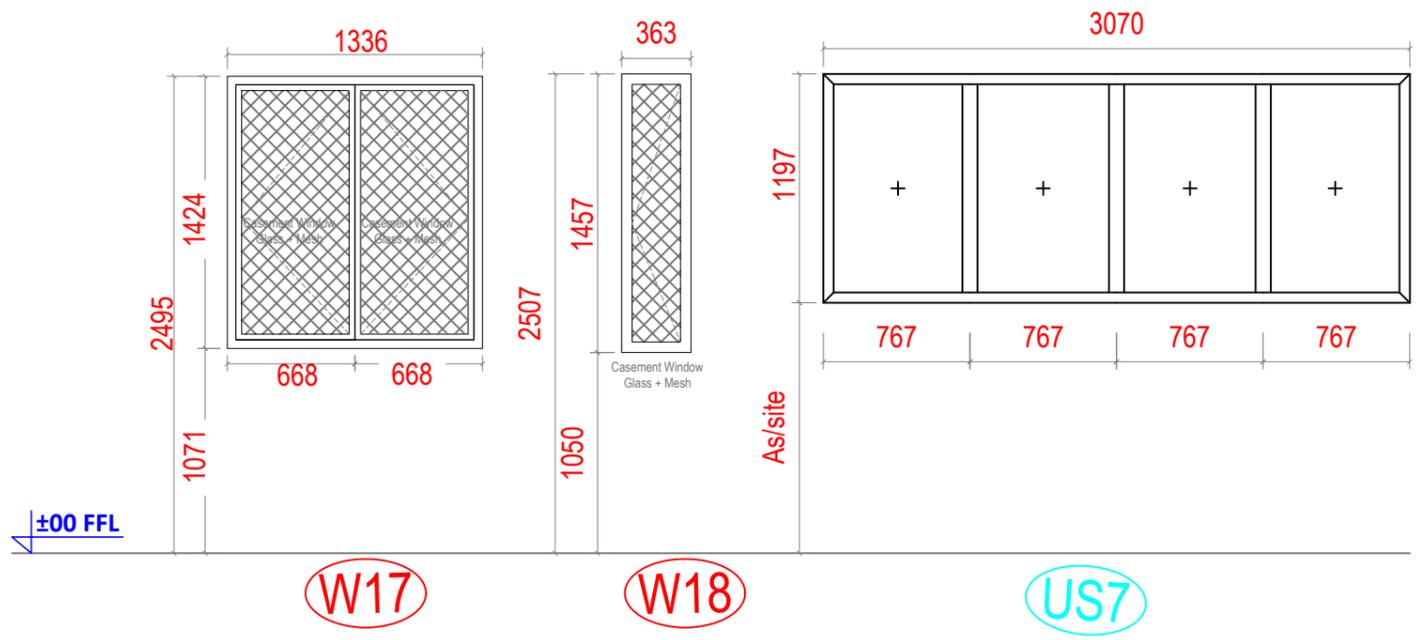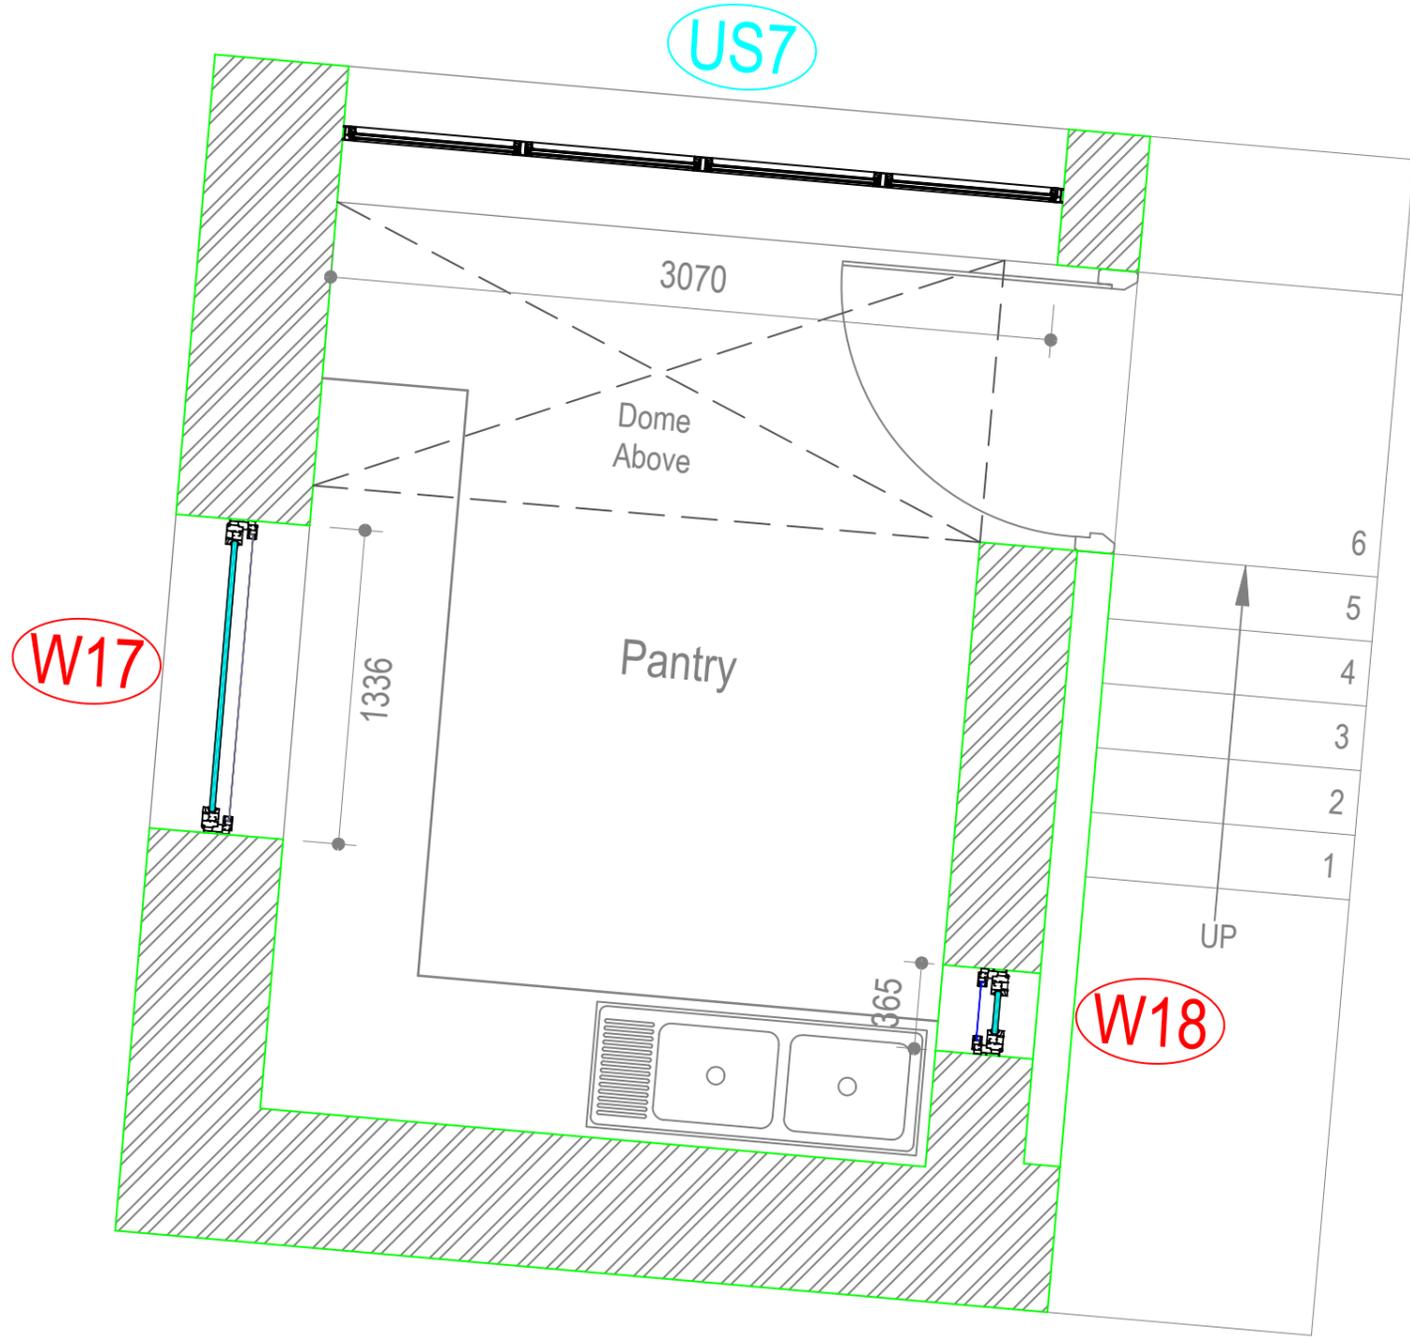

01 Pantry Floor Plan
SCALE -1:30

S.NO	WINDOW	NOS.	WIDTH	HEIGHT	LINTEL	SILL	DESCRIPTION	Location
01	W17	01	1336	1424	2495	1071	Aluminium Casement Window With Glass & Mesh	Site Pantry
02	W18	01	363	1459	2507	1048	Aluminium Casement Window With Glass & Mesh	Site Pantry
03	US7	01	3070	1197	2400	1050	Aluminium Skylight	Site Pantry

NOTE:
THIS DRAWING IS A COPYRIGHT. IT IS THE PROPERTY OF STUDIO VANRO AND IS NOT TO BE REPRODUCED, COPIED, HANDED OVER TO A THIRD PARTY OR USED FOR ANY PURPOSE OTHER THAN THAT FOR WHICH IT HAS BEEN LOANED.

GENERAL NOTES:
ALL DIMENSIONS INDICATED ARE IN MILLIMETER UNLESS MENTIONED OTHERWISE
ALL DIMENSIONS ARE TO BE CROSS CHECKED AT SITE AND ANY DISCREPANCY SHALL BE BROUGHT TO NOTICE BEFORE EXECUTION.
ALL SERVICE DRAWINGS SHALL BE READ IN CONJUNCTION WITH THIS DRAWING AND OTHER DETAILS, ANY DISCREPANCY WHATSOEVER SHALL BE BROUGHT TO NOTICE BEFORE EXECUTION.

S.NO	DATE	DRAWN	CHECKED	VERIFIED	REMARKS




CLIENT	J D Centre of Art
ARCHITECT	VASTU SHILPA Consultants/ STUDIO VanRO
STRUCTURAL CONSULTANT	Mahendra Raj Consultants Pvt. Ltd
MUSEUM DESIGN	Siddhartha Das Studio
SANITARY, ELECTRICAL, HVAC, FIRE FIGHTING CONSULTANT	


PROJECT	J D Centre of Art, Bhubaneswar
DRAWING	SITE PANTRY- WINDOW SCHEDULE
SCALE	NTS
DATE	04 - 06 - 2025

COMPUTER FILE	
CHECKED BY	VIVEK NAMDEV
DRAWING TITLE	




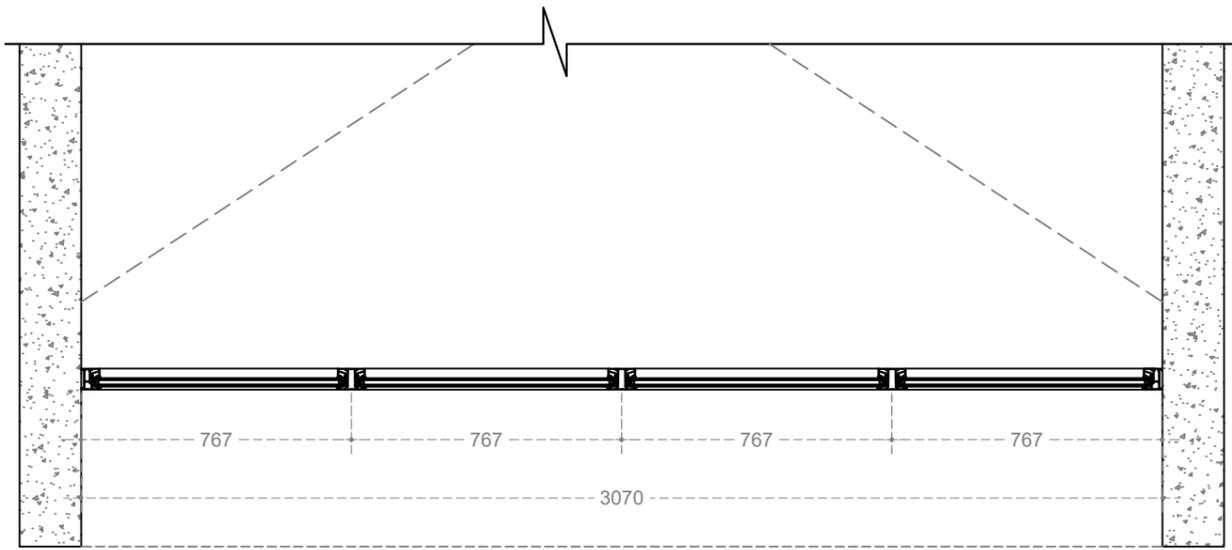

01 Sky Light Part Plan
SCALE -1:20

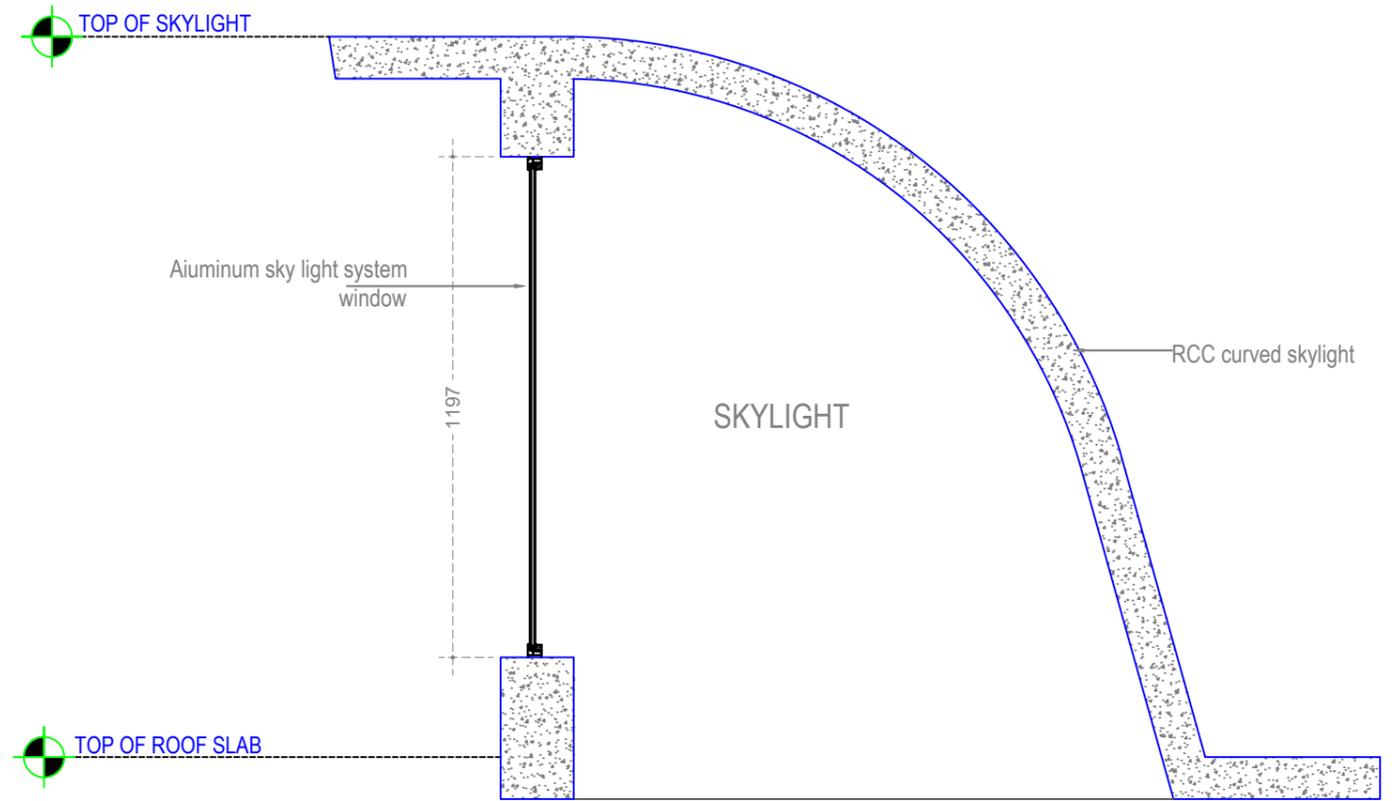

03 Sky Light Section
SCALE -NTS

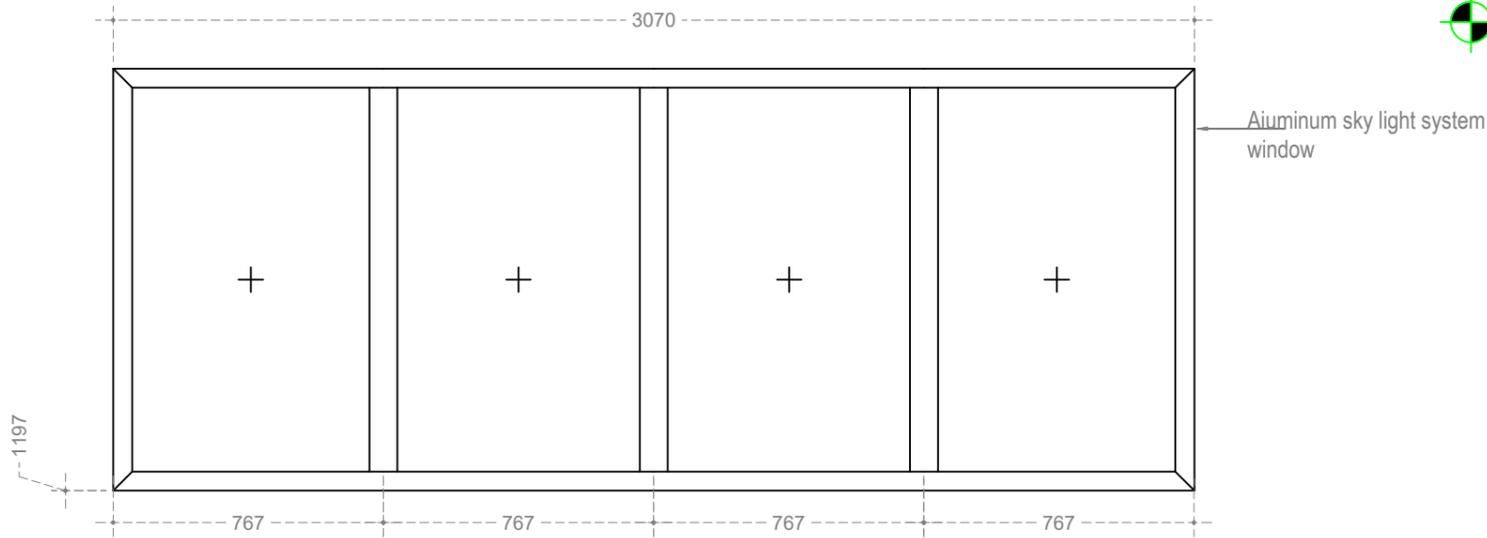

02 Aluminum Window Elevation-US7
SCALE -1:20

NOTE:
THIS DRAWING IS A COPYRIGHT. IT IS THE PROPERTY OF STUDIO VANRO AND IS NOT TO BE REPRODUCED, COPIED, HANDED OVER TO A THIRD PARTY OR USED FOR ANY PURPOSE OTHER THAN THAT FOR WHICH IT HAS BEEN LOANED.


GENERAL NOTES:
ALL DIMENSIONS INDICATED ARE IN MILLIMETER UNLESS MENTIONED OTHERWISE
ALL DIMENSIONS ARE TO BE CROSS CHECKED AT SITE AND ANY DISCREPANCY SHALL BE BROUGHT TO NOTICE BEFORE EXECUTION.

ALL SERVICE DRAWINGS SHALL BE READ IN CONJUNCTION WITH THIS DRAWING AND OTHER DETAILS, ANY DISCREPANCY WHATSOEVER SHALL BE BROUGHT TO NOTICE BEFORE EXECUTION.

S.NO	DATE	DRAWN	CHECKED	VERIFIED	REMARKS


REVISIONS

KEY PLAN

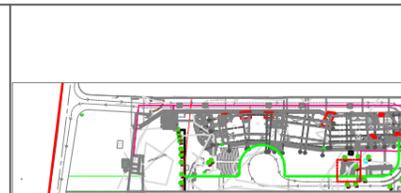


CLIENT		PROJECT	
J D Centre of Art		J D Centre of Art, Bhubaneswar	
ARCHITECT		DRAWING	
VASTU SHILPA Consultants/ STUDIO VanRO		SITE PANTRY- ALUMINIUM SKY LIGHT	
STRUCTURAL CONSULTANT		SCALE	COMPUTER FILE
Mahendra Raj Consultants Pvt. Ltd		NTS	
MUSEUM DESIGN		DRAWN BY	CHECKED BY
Siddhartha Das Studio		MAHESH PRAKASH	VIVEK NAMDEV
SANITARY, ELECTRICAL, HVAC, FIRE FIGHTING CONSULTANT		DATE	DRAWING TITLE
		04 - 06 - 2025	



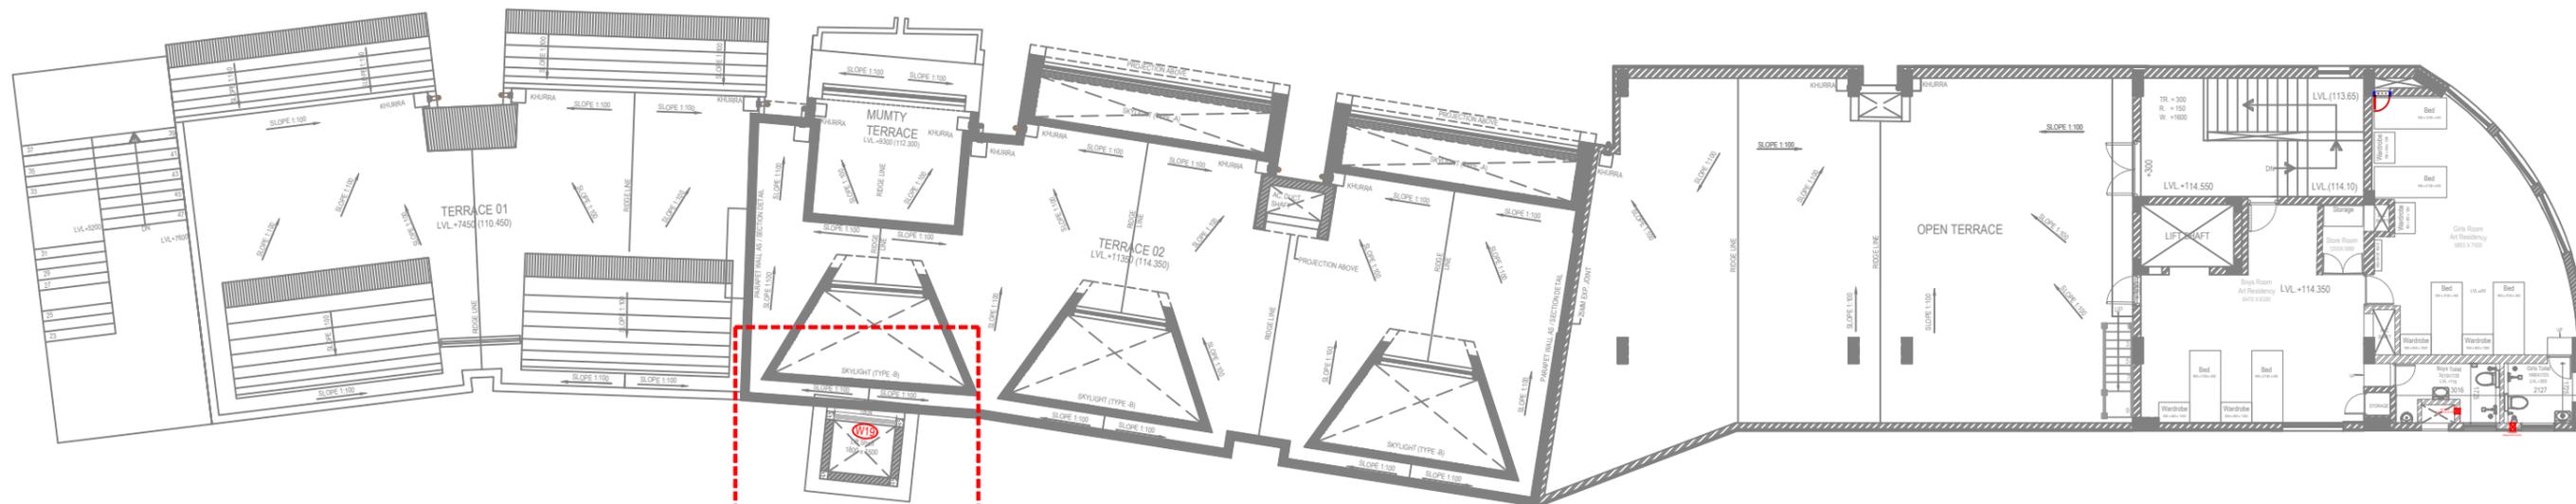


Terrace Floor Plan

Detail-A

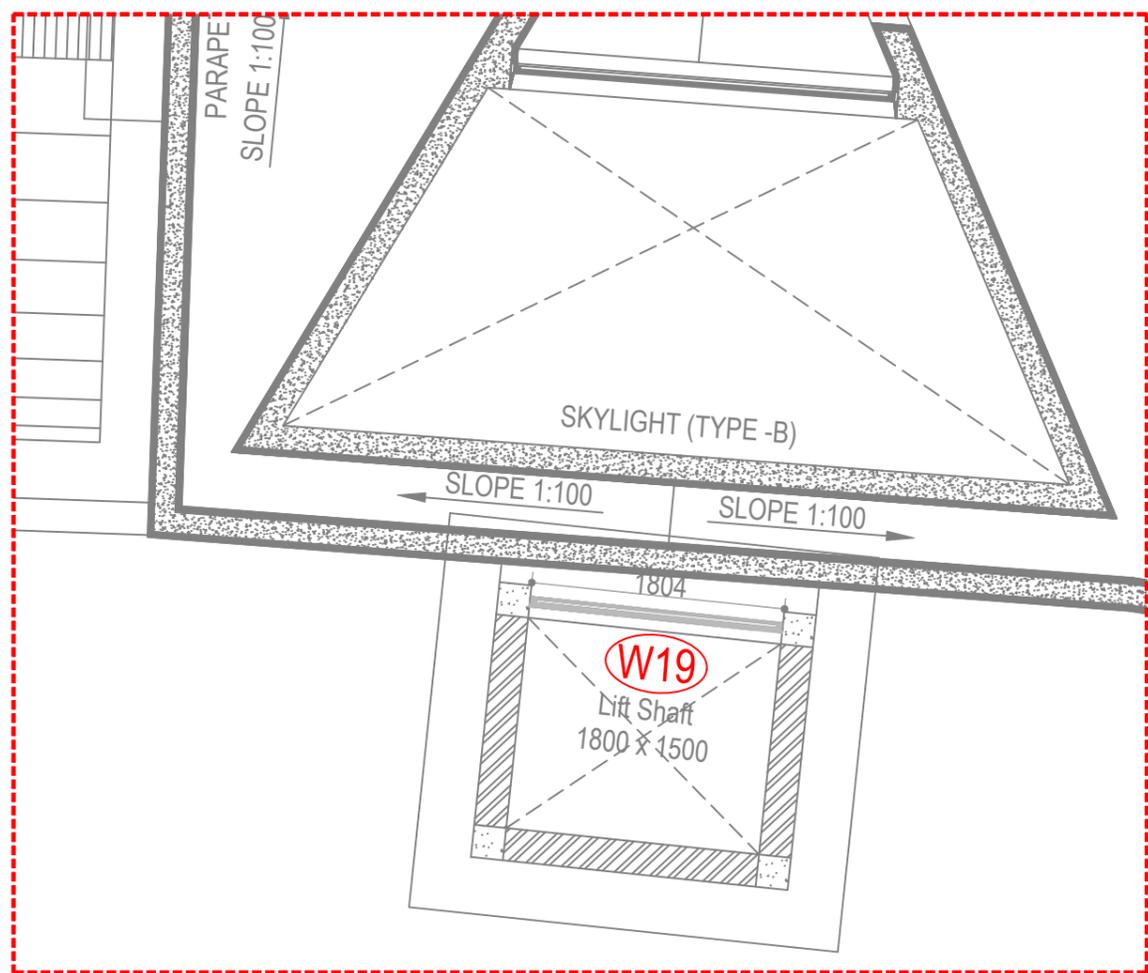

Detail-A

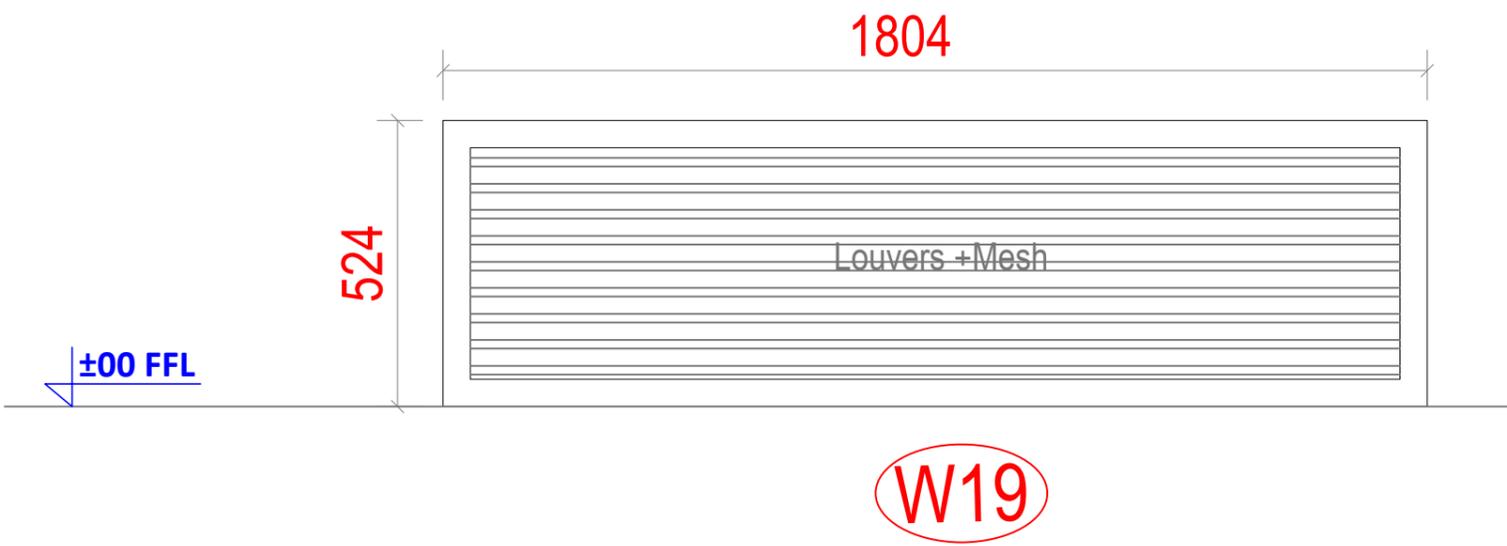

Terrace Floor- Block-1 Out Side Lift Smoke Window

S.NO	WINDOW	NOS.	WIDTH	HEIGHT	LINTEL	SILL	DESCRIPTION
01	W19	01	1804	524	524	00	Aluminium Window Louvered With SS Mesh

NOTE:
THIS DRAWING IS A COPYRIGHT. IT IS THE PROPERTY OF STUDIO VANRO AND IS NOT TO BE REPRODUCED, COPIED, HANDED OVER TO A THIRD PARTY OR USED FOR ANY PURPOSE OTHER THAN THAT FOR WHICH IT HAS BEEN LOANED.


GENERAL NOTES:
ALL DIMENSIONS INDICATED ARE IN MILLIMETER UNLESS MENTIONED OTHERWISE
ALL DIMENSIONS ARE TO BE CROSS CHECKED AT SITE AND ANY DISCREPANCY SHALL BE BROUGHT TO NOTICE BEFORE EXECUTION.
ALL SERVICE DRAWINGS SHALL BE READ IN CONJUNCTION WITH THIS DRAWING AND OTHER DETAILS, ANY DISCREPANCY WHATSOEVER SHALL BE BROUGHT TO NOTICE BEFORE EXECUTION.


S.NO	DATE	DRAWN	CHECKED	VERIFIED	REMARKS

S.NO	DATE	DRAWN	CHECKED	VERIFIED	REMARKS


CLIENT	PROJECT
J D Centre of Art	J D Centre of Art, Bhubaneswar
ARCHITECT	DRAWING
VASTU SHILPA Consultants/ STUDIO VanRO	TERRACE BLOCK -1 OUT SIDE LIFT SMOKE WINDOW
STRUCTURAL CONSULTANT	SCALE
Mahendra Raj Consultants Pvt. Ltd	NTS
MUSEUM DESIGN	CHECKED BY
Siddhartha Das Studio	MAHESH PRAKASH
SANITARY, ELECTRICAL, HVAC, FIRE FIGHTING CONSULTANT	DATE
	05 - 06 - 2025

COMPUTER FILE	CHECKED BY	DRAWING TITLE
	VIVEK NAMDEV	

 


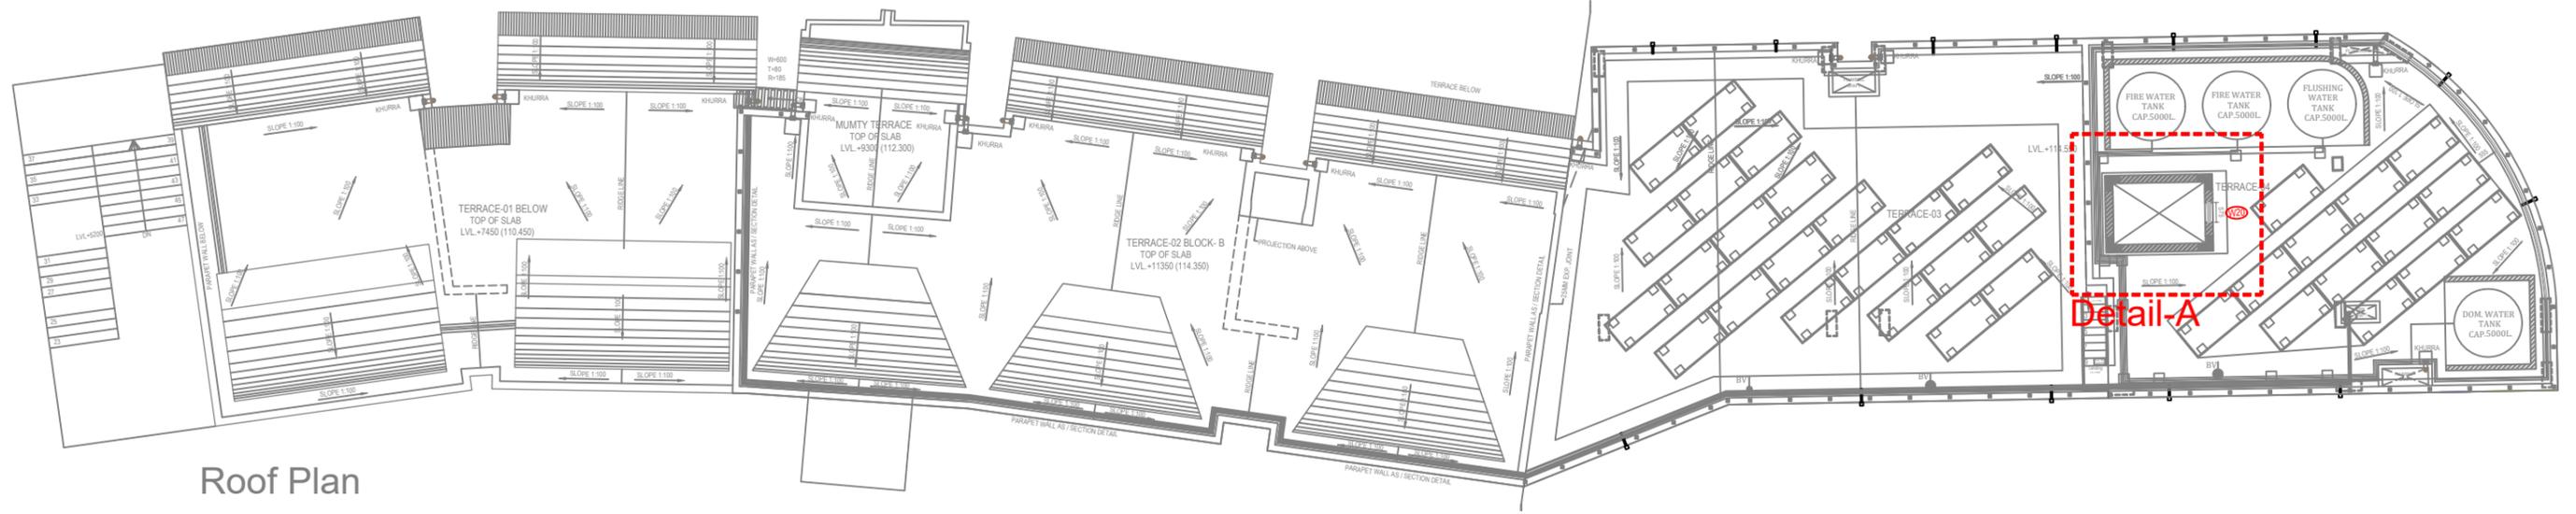

Roof Plan

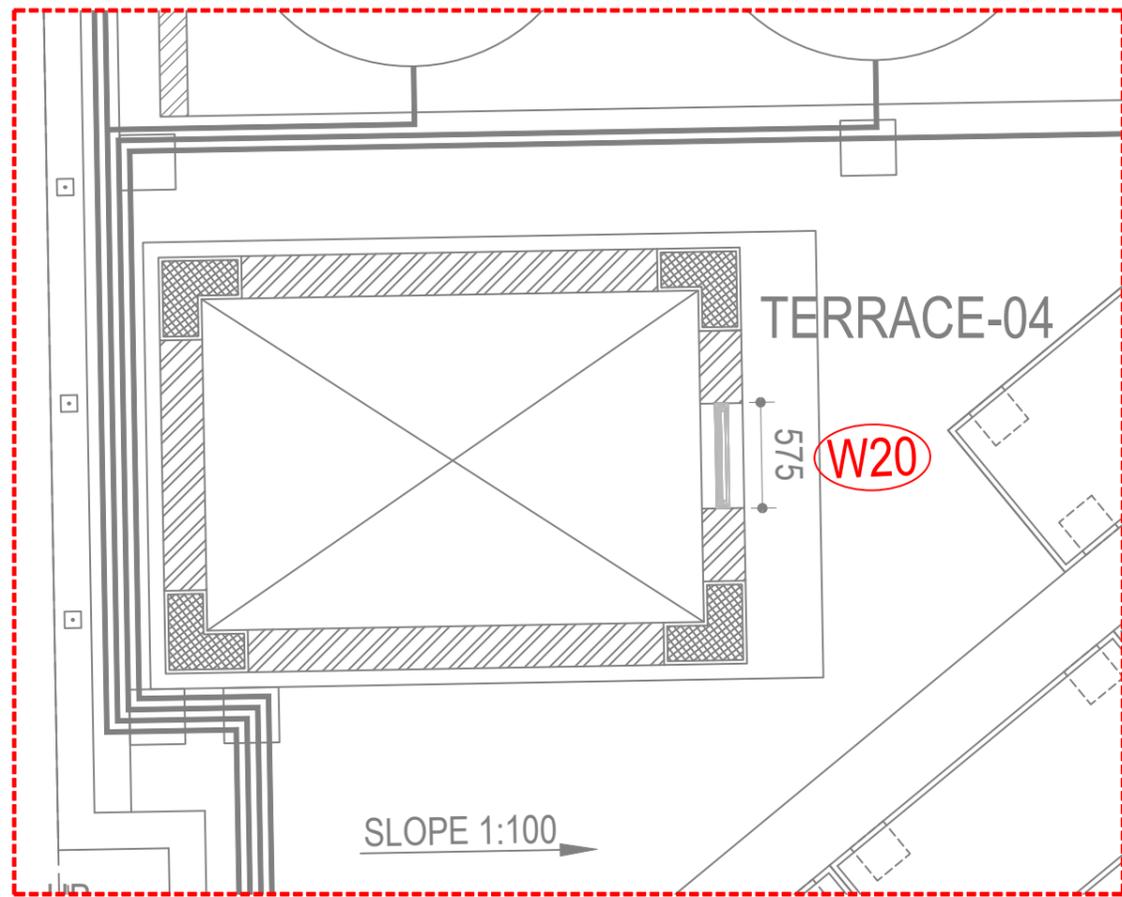

Detail-A

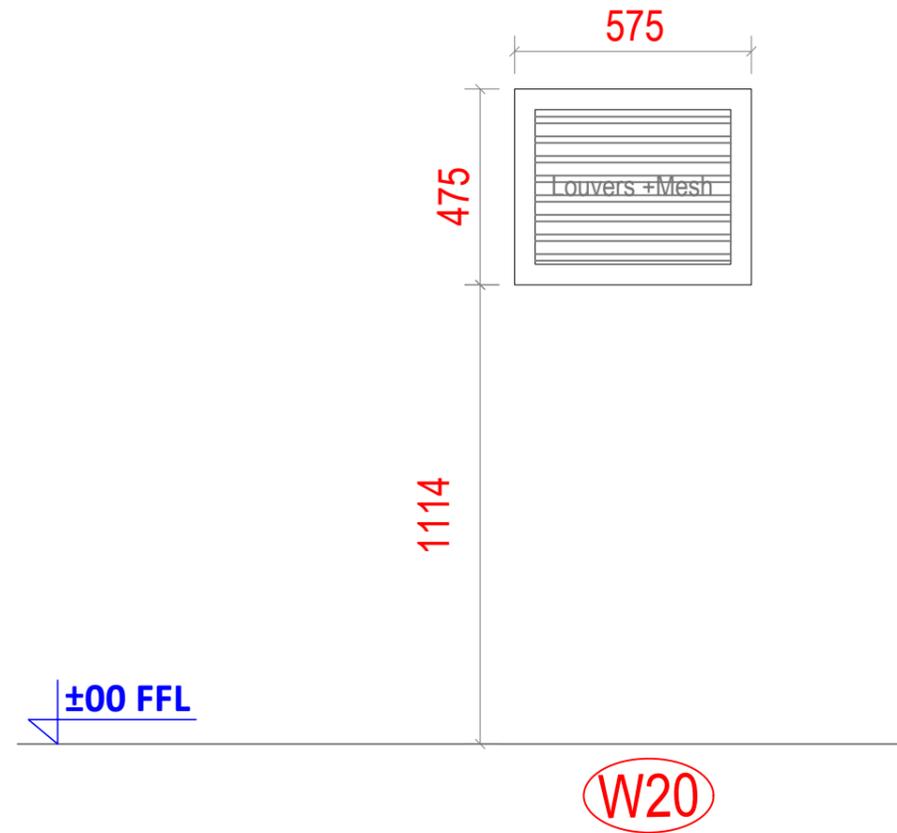


Roof - Block -2 Lift Smoke Window

S.NO	WINDOW	NOS.	WIDTH	HEIGHT	LINTEL	SILL	DESCRIPTION
01	W19	01	1804	524	524	00	Aluminium Window Louvered With SS Mesh

NOTE:
THIS DRAWING IS A COPYRIGHT. IT IS THE PROPERTY OF STUDIO VANRO AND IS NOT TO BE REPRODUCED, COPIED, HANDED OVER TO A THIRD PARTY OR USED FOR ANY PURPOSE OTHER THAN THAT FOR WHICH IT HAS BEEN LOANED.

GENERAL NOTES:
ALL DIMENSIONS INDICATED ARE IN MILLIMETER UNLESS MENTIONED OTHERWISE
ALL DIMENSIONS ARE TO BE CROSS CHECKED AT SITE AND ANY DISCREPANCY SHALL BE BROUGHT TO NOTICE BEFORE EXECUTION.
ALL SERVICE DRAWINGS SHALL BE READ IN CONJUNCTION WITH THIS DRAWING AND OTHER DETAILS, ANY DISCREPANCY WHATSOEVER SHALL BE BROUGHT TO NOTICE BEFORE EXECUTION.



S.NO	DATE	DRAWN	CHECKED	VERIFIED	REMARKS

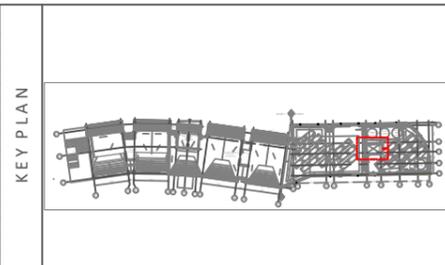

CLIENT		PROJECT	
J D Centre of Art		J D Centre of Art, Bhubaneswar	
ARCHITECT		DRAWING	
VASTU SHILPA Consultants/ STUDIO VanRO		ROOF BLOCK-2 LIFT SMOKE WINDOW DETAIL	
STRUCTURAL CONSULTANT		SCALE	COMPUTER FILE
Mahendra Raj Consultants Pvt. Ltd		NTS	
MUSEUM DESIGN		DRAWN BY	CHECKED BY
Siddhartha Das Studio		MAHESH PRAKASH	VIVEK NAMDEV
SANITARY, ELECTRICAL, HVAC, FIRE FIGHTING CONSULTANT		DATE	DRAWING TITLE
		05 - 06 - 2025	



Detail-A

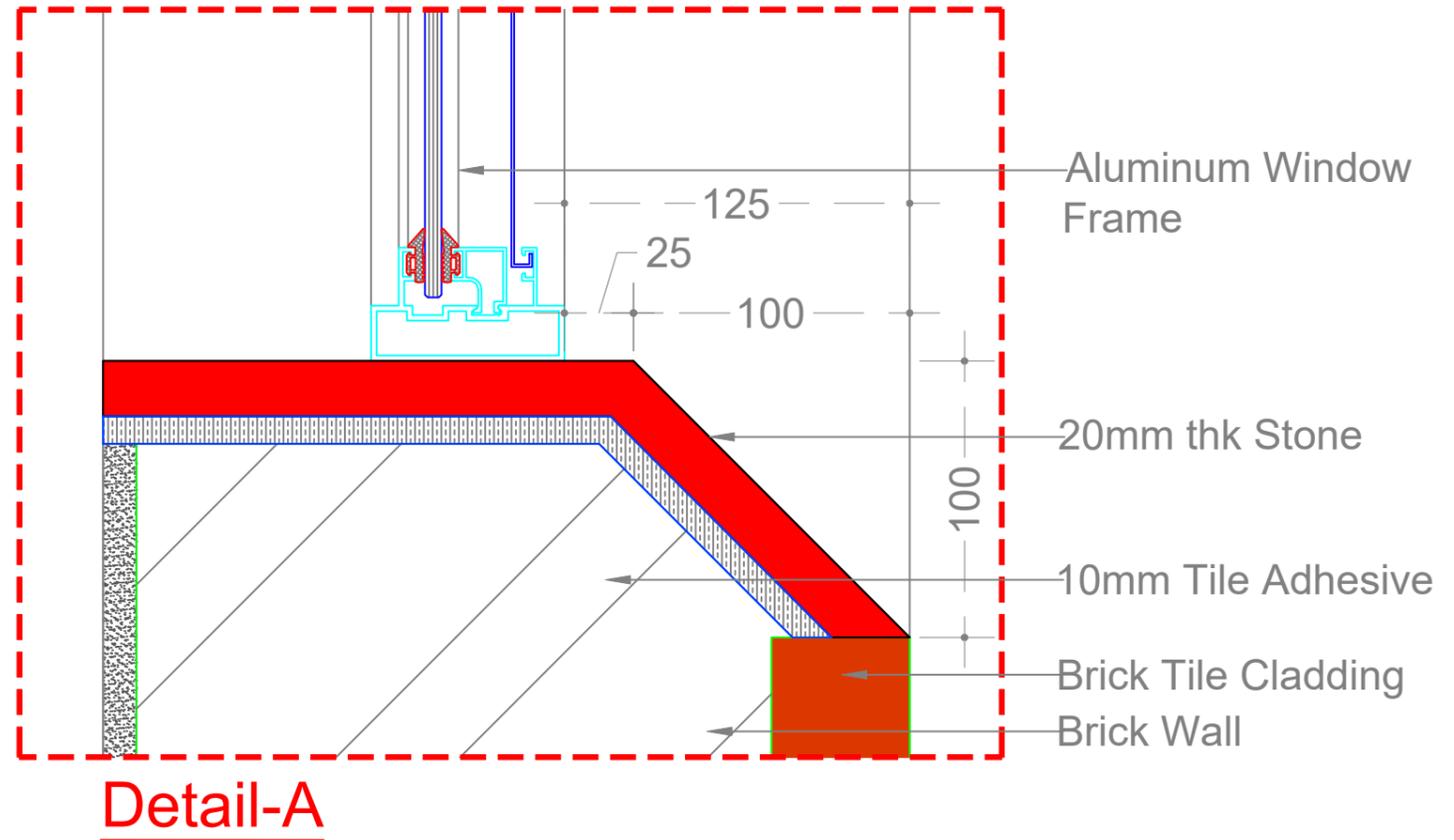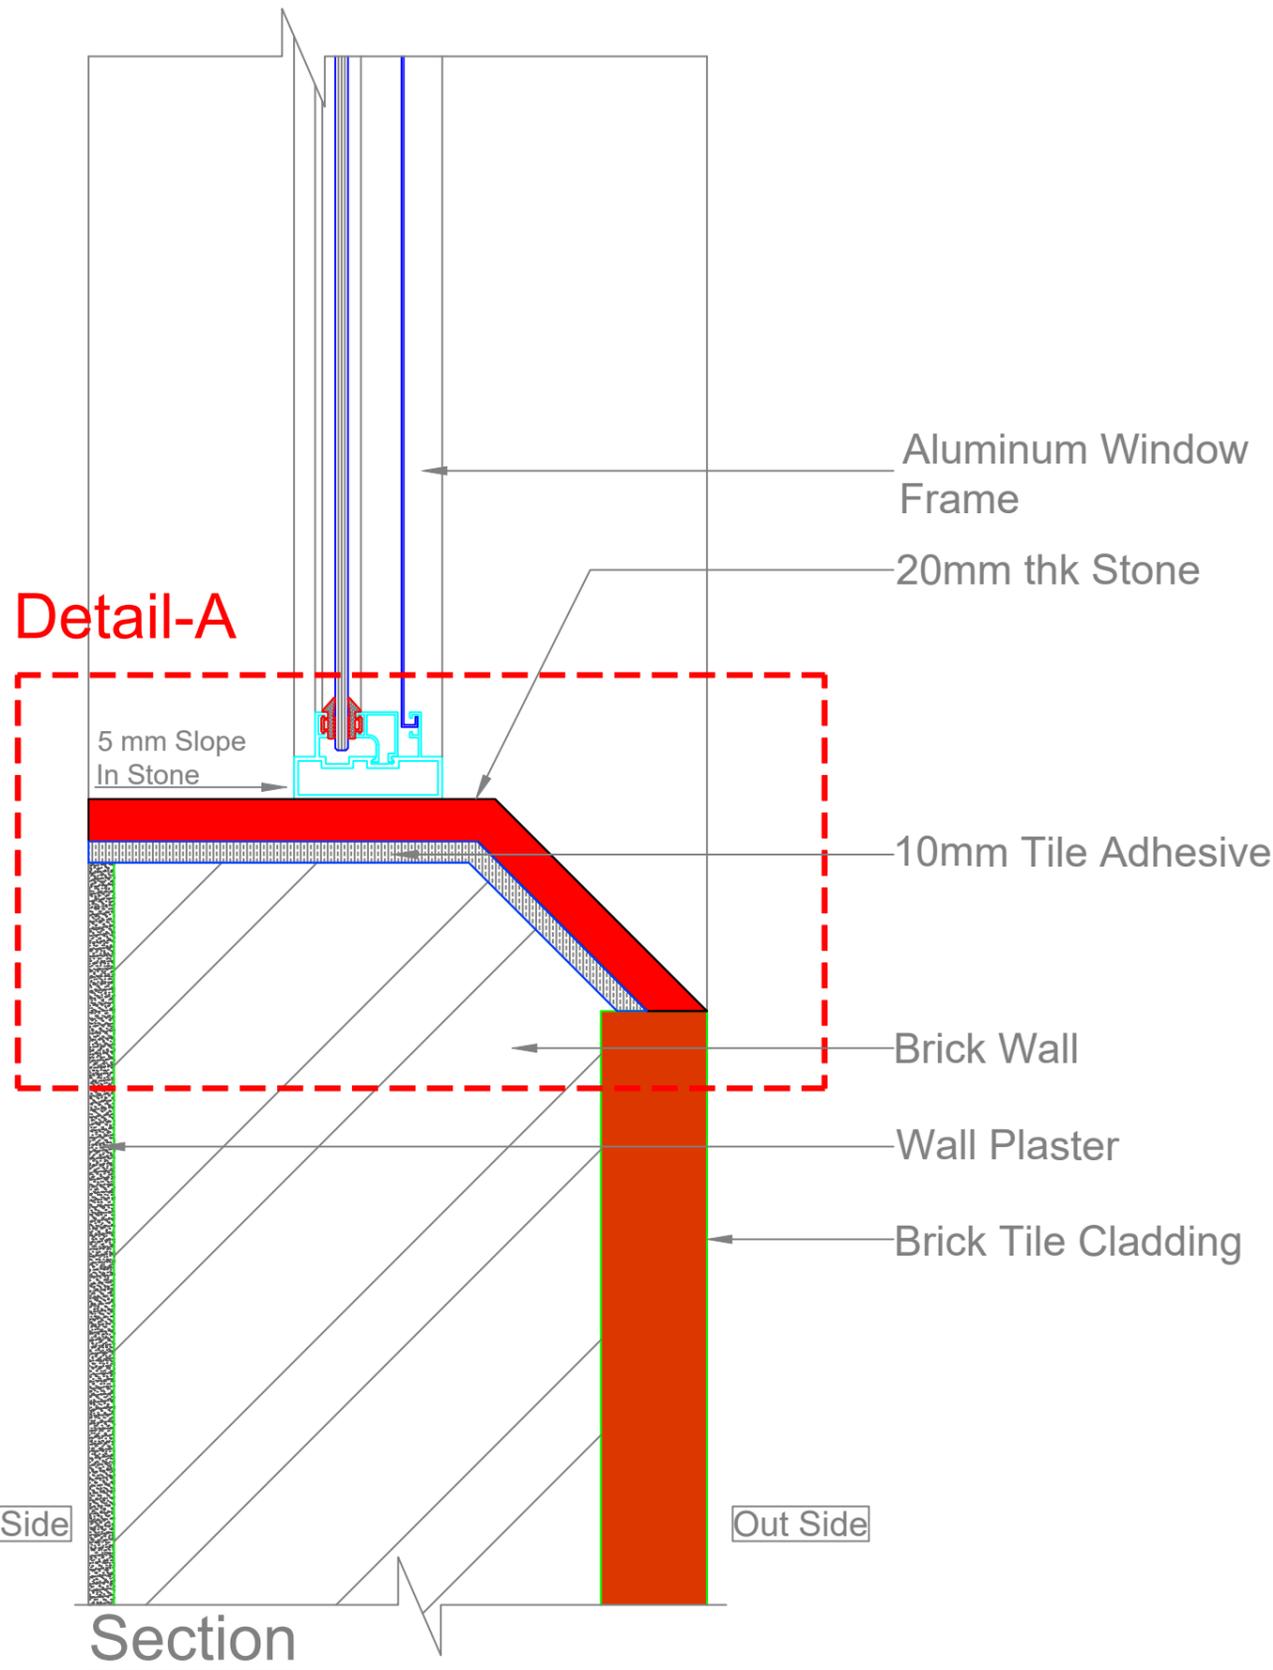

Note:
Check All The Stone Width As Per Site Condition, Variation Might Be Observed In Window Wall Widths

NOTE:
THIS DRAWING IS A COPYRIGHT. IT IS THE PROPERTY OF STUDIO VANRO AND IS NOT TO BE REPRODUCED, COPIED, HANDED OVER TO A THIRD PARTY OR USED FOR ANY PURPOSE OTHER THAN THAT FOR WHICH IT HAS BEEN LOANED.
GENERAL NOTES:
ALL DIMENSIONS INDICATED ARE IN MILLIMETER UNLESS MENTIONED OTHERWISE
ALL DIMENSIONS ARE TO BE CROSS CHECKED AT SITE AND ANY DISCREPANCY SHALL BE BROUGHT TO NOTICE BEFORE EXECUTION.
ALL SERVICE DRAWINGS SHALL BE READ IN CONJUNCTION WITH THIS DRAWING AND OTHER DETAILS.
ANY DISCREPANCIES IN DRAWING MUST BE REPORTED IMMEDIATELY TO PMC FOR FINAL DECISION.

LEGEND

S.NO	DATE	DRAWN	CHECKED	VERIFIED	REMARKS

KEY PLAN

CLIENT		PROJECT	
J D Centre of Art		J D Centre of Art, Bhubaneshwar	
ARCHITECT		DRAWING	
Studio VanRO		Typical Window Sill Detail (Tentative)	
STRUCTURAL CONSULTANT		SCALE	
Mahendra Raj Consultants Pvt. Ltd		NTS	
MUSEUM DESIGN		DRAWN BY	
Siddhartha Das Studio		MAHESH PRAKASH	
SANITARY, ELECTRICAL, HVAC, FIRE FIGHTING CONSULTANT		DATE	
		02-01-2025	
		CHECKED BY	
		VIVEK NAMDEV	
		DRAWING TITLE	