


CCTV MONITOR LOCATION-1

100 mtr Setback

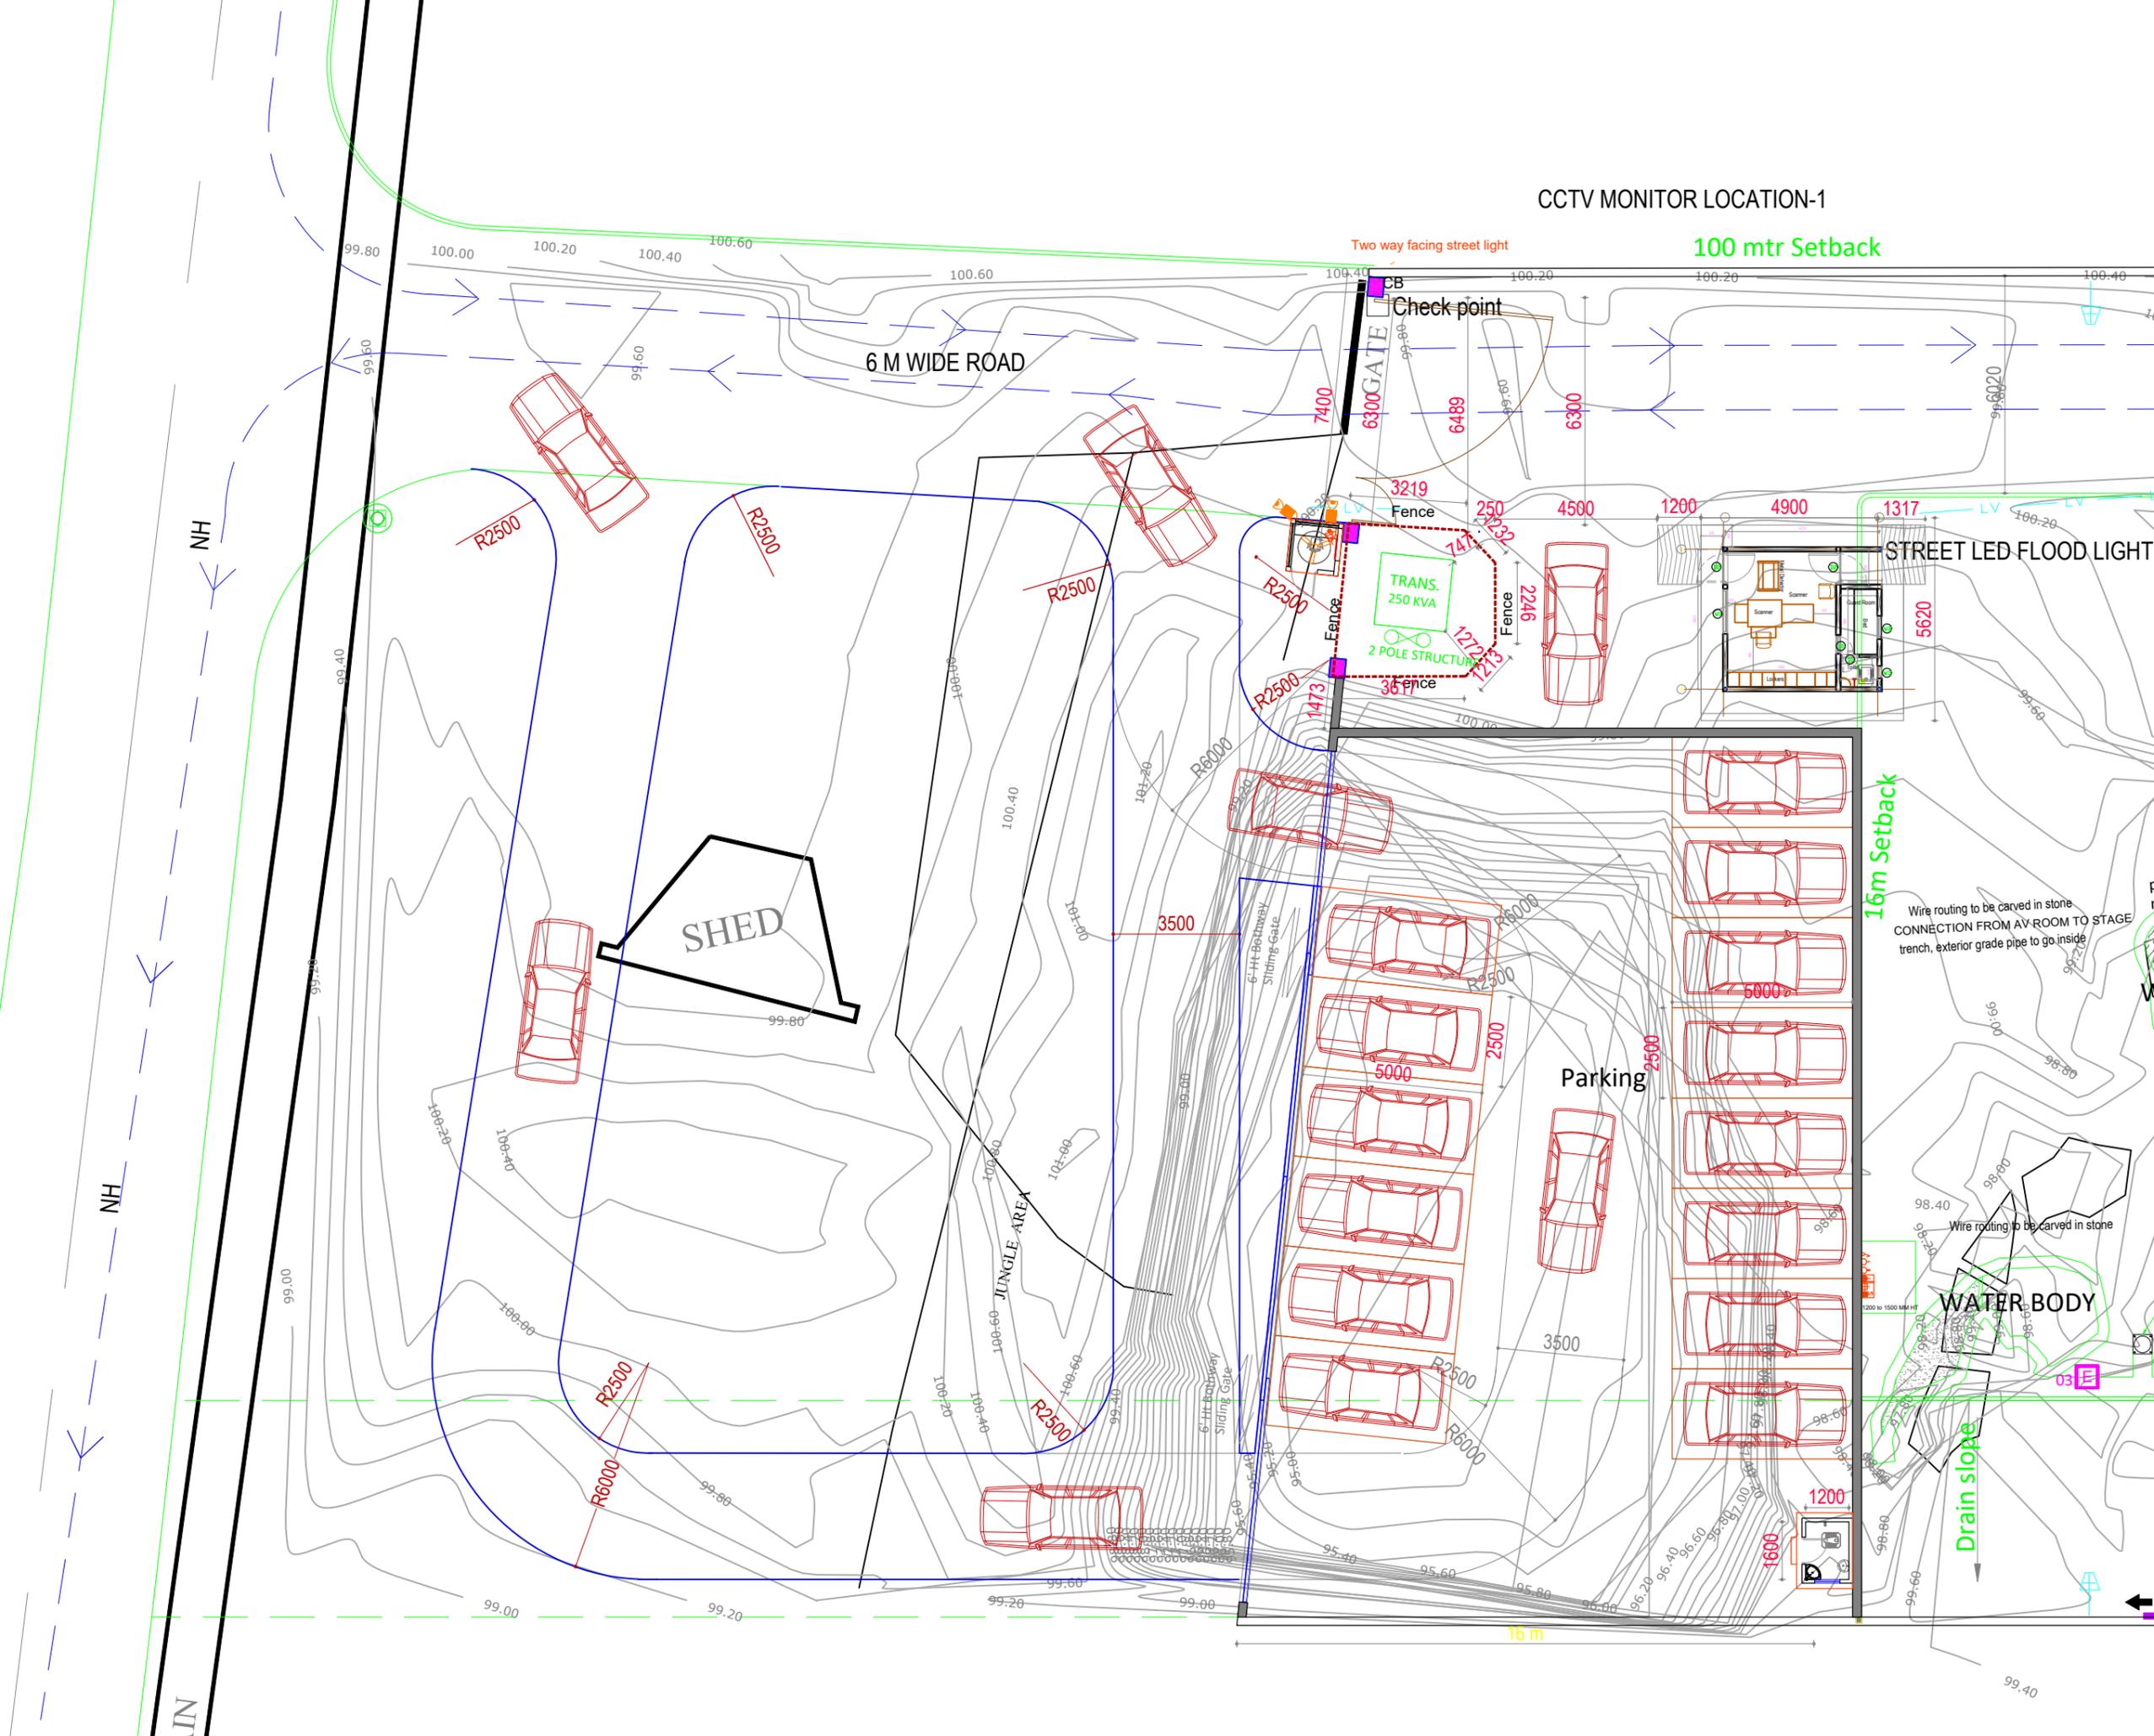

Wire routing to be carved in stone
CONNECTION FROM AV ROOM TO STAGE
trench, exterior grade pipe to go inside

Wire routing to be carved in stone

16m Setback

Drain slope

Parking

WATER BODY

SHED

6 M WIDE ROAD

Two way facing street light

Check point

6300 GATE

TRANS. 250 KVA

2 POLE STRUCTURE

STREET LED FLOOD LIGHT

6-Ht. Railway Sliding Gate

6-Ht. Railway Sliding Gate

JUNGLE AREA

NH

NH

JN

16 m

1200

1600

3500

2500

5000

2500

3500

2500

5000

2500

