



TERRACE FLOOR PLAN

S.NO	Room	Floor Area (sq.mt)	Floor Area (sq.ft)
1	Artist Residency Boys Room	60.65	652.83
2	Artist Residency Girls Room	60.39	650.03
Total		121.05	1302.97

NOTE:
 THIS DRAWING IS A COPYRIGHT. IT IS THE PROPERTY OF STUDIO VANRO AND IS NOT TO BE REPRODUCED, COPIED, HANDED OVER TO A THIRD PARTY OR USED FOR ANY PURPOSE OTHER THAN THAT FOR WHICH IT HAS BEEN LOANED.

GENERAL NOTES:
 ALL DIMENSIONS INDICATED ARE IN MILLIMETER UNLESS MENTIONED OTHERWISE
 ALL DIMENSIONS ARE TO BE CROSS CHECKED AT SITE AND ANY DISCREPANCY SHALL BE BROUGHT TO NOTICE BEFORE EXECUTION.
 ALL SERVICE DRAWINGS SHALL BE READ IN CONJUNCTION WITH THIS DRAWING AND OTHER DETAILS.
 ANY DISCREPANCIES IN DRAWING MUST BE REPORTED IMMEDIATELY TO PMCI/ARCHITECT FOR FINAL DECISION BEFORE EXECUTION.


S.NO	DATE	DRAWN	CHECKED	VERIFIED	REMARKS

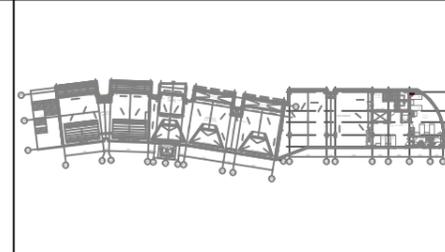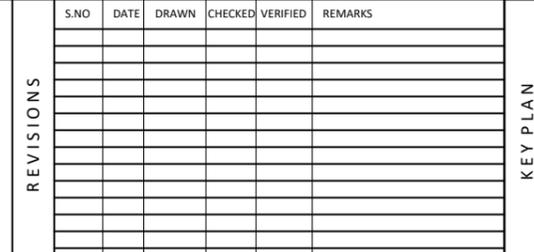


CLIENT J D Centre of Art		PROJECT J D Centre of Art, Bhubaneswar	
ARCHITECT VASTU SHILPA Consultants/ STUDIO VanRO		DRAWING SECOND FLOOR PLAN	
STRUCTURAL CONSULTANT Mahendra Raj Consultants Pvt. Ltd		SCALE	COMPUTER FILE
MUSEUM DESIGN Siddhartha Das Studio		DRAWN BY KAPIL RAJ SINGH	CHECKED BY VIVEK NAMDEV
SANITARY, ELECTRICAL, HVAC, FIRE FIGHTING CONSULTANT		DATE 30-06-2025	DRAWING TITLE

PLASTERING

Exterior Building

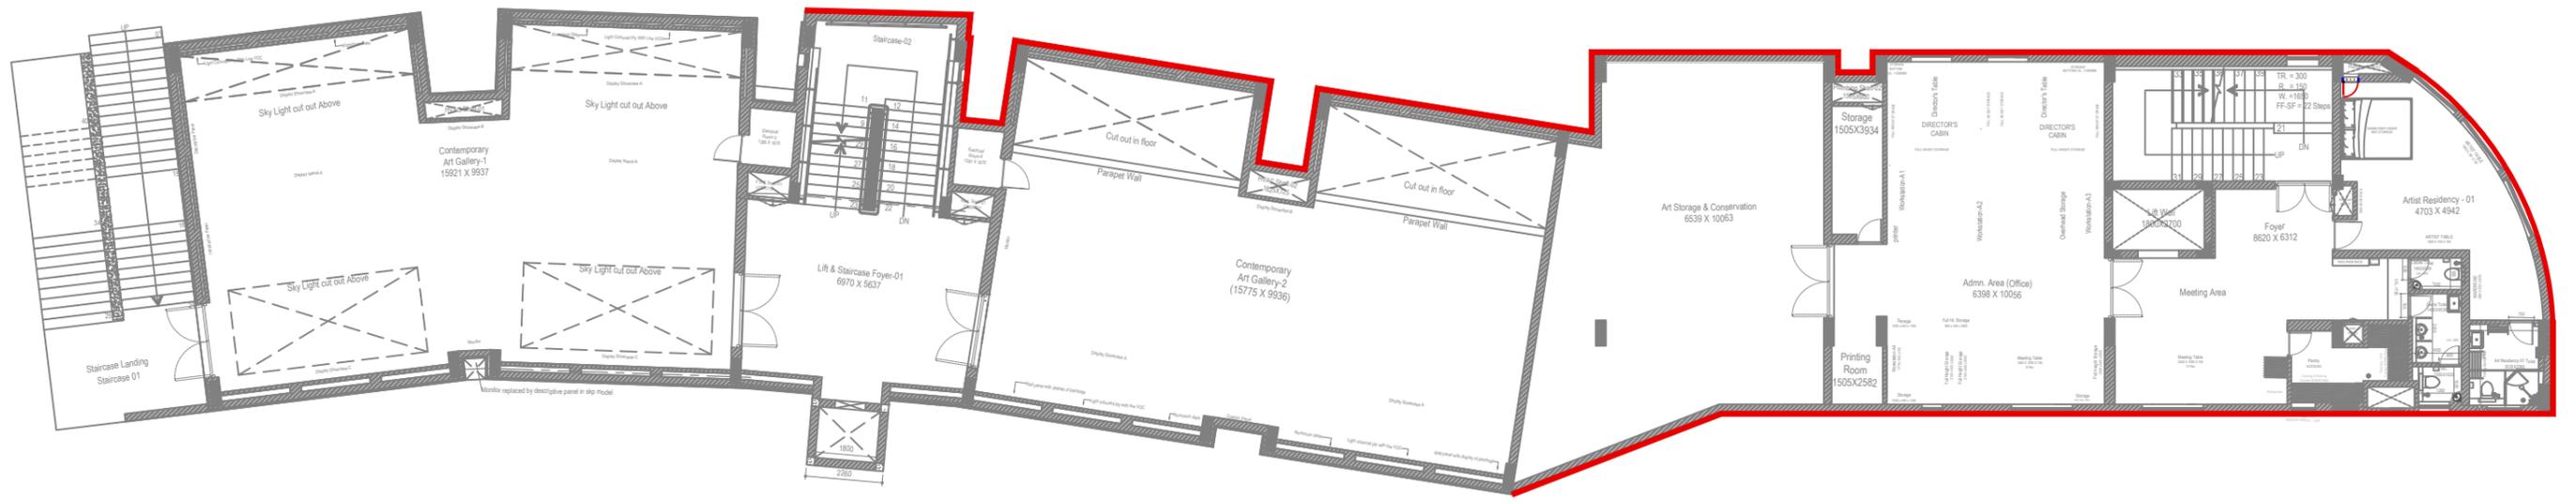

02 First Floor Plastering Layout
Scale -NTS

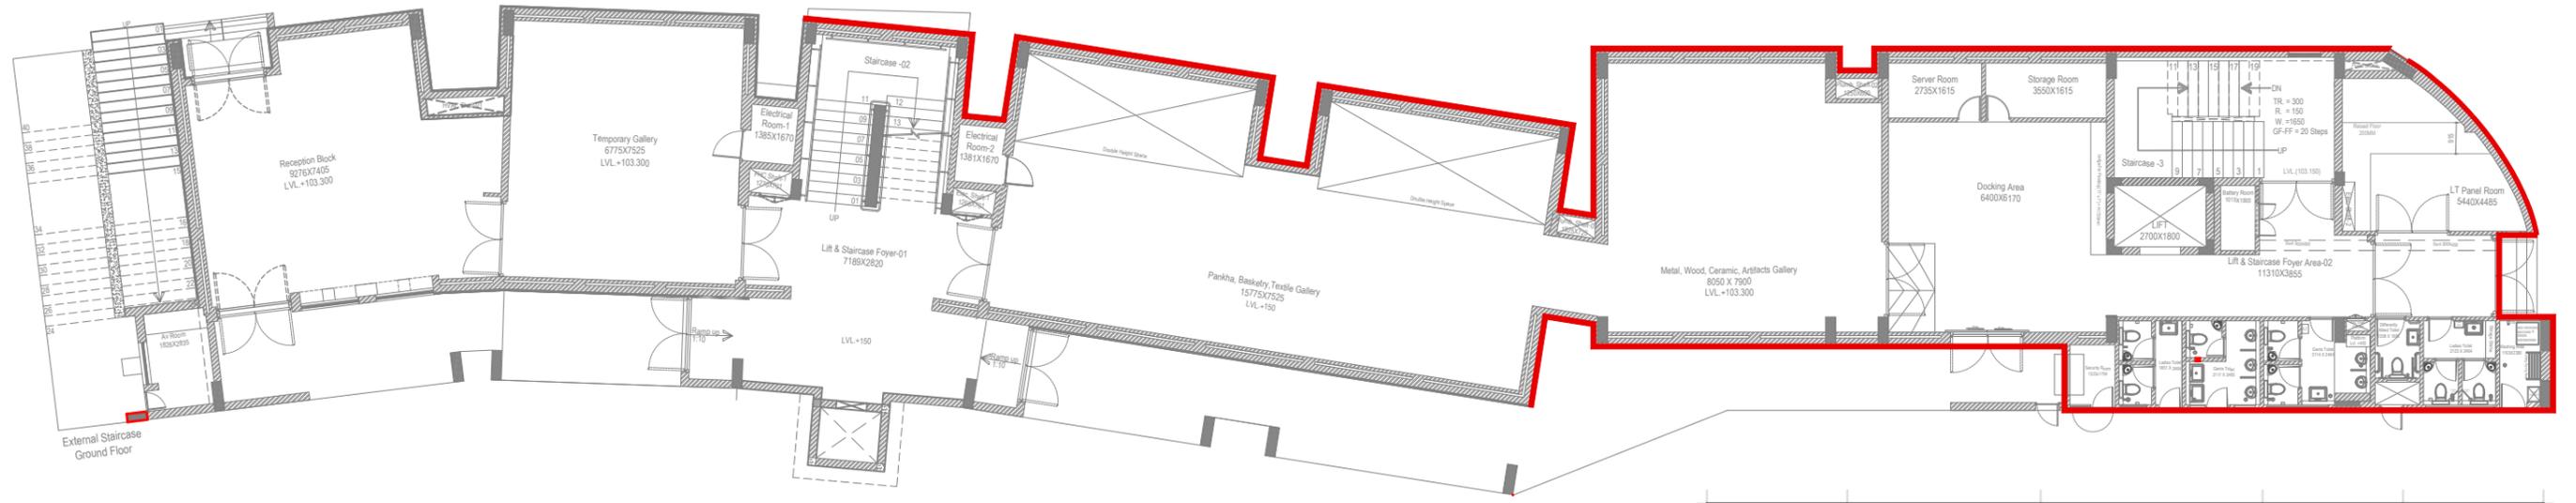

01 Ground Floor Plastering Layout
Scale -NTS

JDCA WALL PLASTERING OF EXTERIOR BUILDING			
S.No	Floor	Wall Plastering Area (Sq.mt)	
1	Ground Floor	350	3767
2	First Floor	305	3283
3	Second Floor	300	3229
Total		955	10280

NOTE:
THIS DRAWING IS A COPYRIGHT. IT IS THE PROPERTY OF STUDIO VANRO AND IS NOT TO BE REPRODUCED, COPIED, HANDED OVER TO A THIRD PARTY OR USED FOR ANY PURPOSE OTHER THAN THAT FOR WHICH IT HAS BEEN LOANED.

GENERAL NOTES:
ALL DIMENSIONS INDICATED ARE IN MILLIMETER UNLESS MENTIONED OTHERWISE
ALL DIMENSIONS ARE TO BE CROSS CHECKED AT SITE AND ANY DISCREPANCY SHALL BE BROUGHT TO NOTICE BEFORE EXECUTION.
ALL SERVICE DRAWINGS SHALL BE READ IN CONJUNCTION WITH THIS DRAWING AND OTHER DETAILS.
ANY DISCREPANCIES IN DRAWING MUST BE REPORTED IMMEDIATELY TO PMC/ARCHITECT FOR FINAL DECISION BEFORE EXECUTION.

S.NO	DATE	DRAWN	CHECKED	VERIFIED	REMARKS



CLIENT	J D Centre of Art
ARCHITECT	VASTU SHILPA Consultants/ STUDIO VanRO
STRUCTURAL CONSULTANT	Mahendra Raj Consultants Pvt. Ltd
MUSEUM DESIGN	Siddhartha Das Studio
SANITARY, ELECTRICAL, HVAC, FIRE FIGHTING CONSULTANT	

PROJECT	J D Centre of Art, Bhubaneswar
DRAWING	SECOND & TERRACE FLOOR PLASTERING OF EXTERIOR
SCALE	A3@ NTS
COMPUTER FILE	
DRAWN BY	MAHESH PRAKASH
CHECKED BY	VIVEK NAMDEV
DATE	10-06-2025
DRAWING TITLE	

