


01 Roof Plan
Scale -1:30

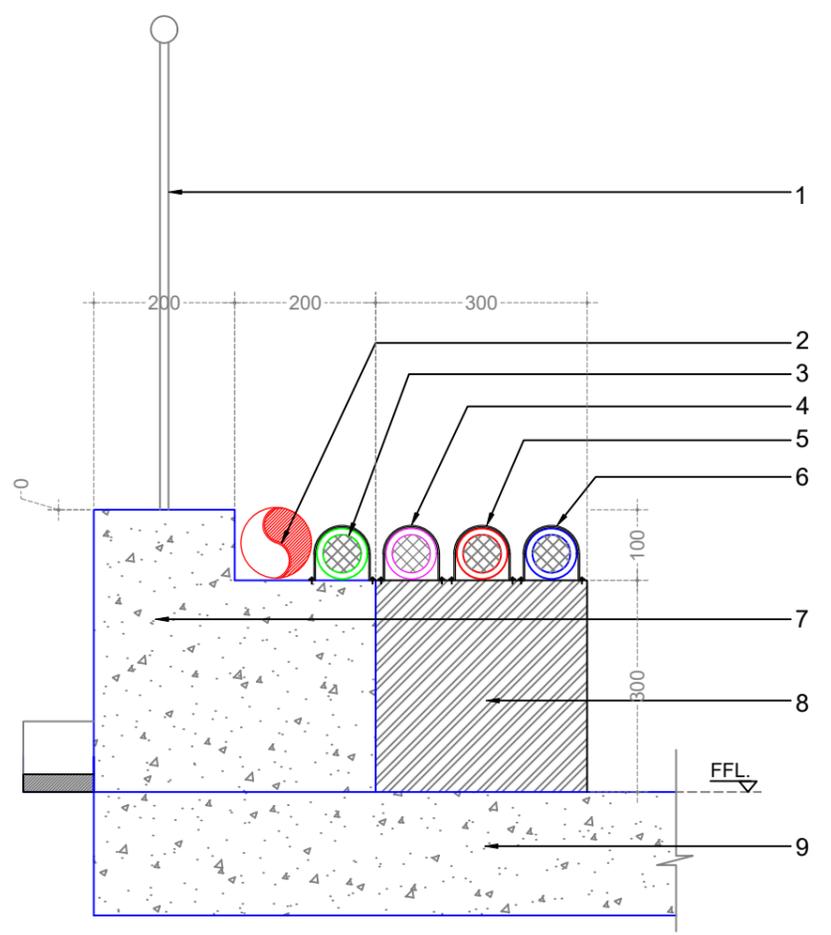


02 Section-A
Scale -1:5

- 1 = Railing
- 2 = Fire Pipe
- 3 = Domestic Water Pipe
- 4 = CWS Pipe
- 5 = Fire Pipe
- 6 = Flushing Water Pipe
- 7 = 400 MM Height Parapet Wall
- 8 = Roof As per Str.


NOTE:
THIS DRAWING IS A COPYRIGHT. IT IS THE PROPERTY OF STUDIO VANRO AND IS NOT TO BE REPRODUCED, COPIED, HANDED OVER TO A THIRD PARTY OR USED FOR ANY PURPOSE OTHER THAN THAT FOR WHICH IT HAS BEEN LOANED.


GENERAL NOTES:
ALL DIMENSIONS INDICATED ARE IN MILLIMETER UNLESS MENTIONED OTHERWISE
ALL DIMENSIONS ARE TO BE CROSS CHECKED AT SITE AND ANY DISCREPANCY SHALL BE BROUGHT TO NOTICE BEFORE EXECUTION.
ALL SERVICE DRAWINGS SHALL BE READ IN CONJUNCTION WITH THIS DRAWING AND OTHER DETAILS.
ANY DISCREPANCIES IN DRAWING MUST BE REPORTED IMMEDIATELY TO PMCI/ARCHITECT FOR FINAL DECISION BEFORE EXECUTION.

S.NO	DATE	DRAWN	CHECKED	VERIFIED	REMARKS

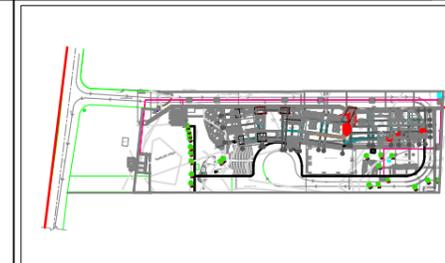


CLIENT J D Centre of Art		PROJECT J D Centre of Art, Bhubaneswar	
ARCHITECT VASTU SHILPA Consultants/ STUDIO VanRO		DRAWING ROOF PLUMBING DRAWING	
STRUCTURAL CONSULTANT Mahendra Raj Consultants Pvt. Ltd	SCALE	COMPUTER FILE	
MUSEUM DESIGN Siddhartha Das Studio	DRAWN BY MAHESH PRAKASH	CHECKED BY VIVEK NAMDEV	
SANITARY, ELECTRICAL, HVAC, FIRE FIGHTING CONSULTANT	DATE 17-01-2025	DRAWING TITLE	

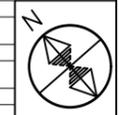

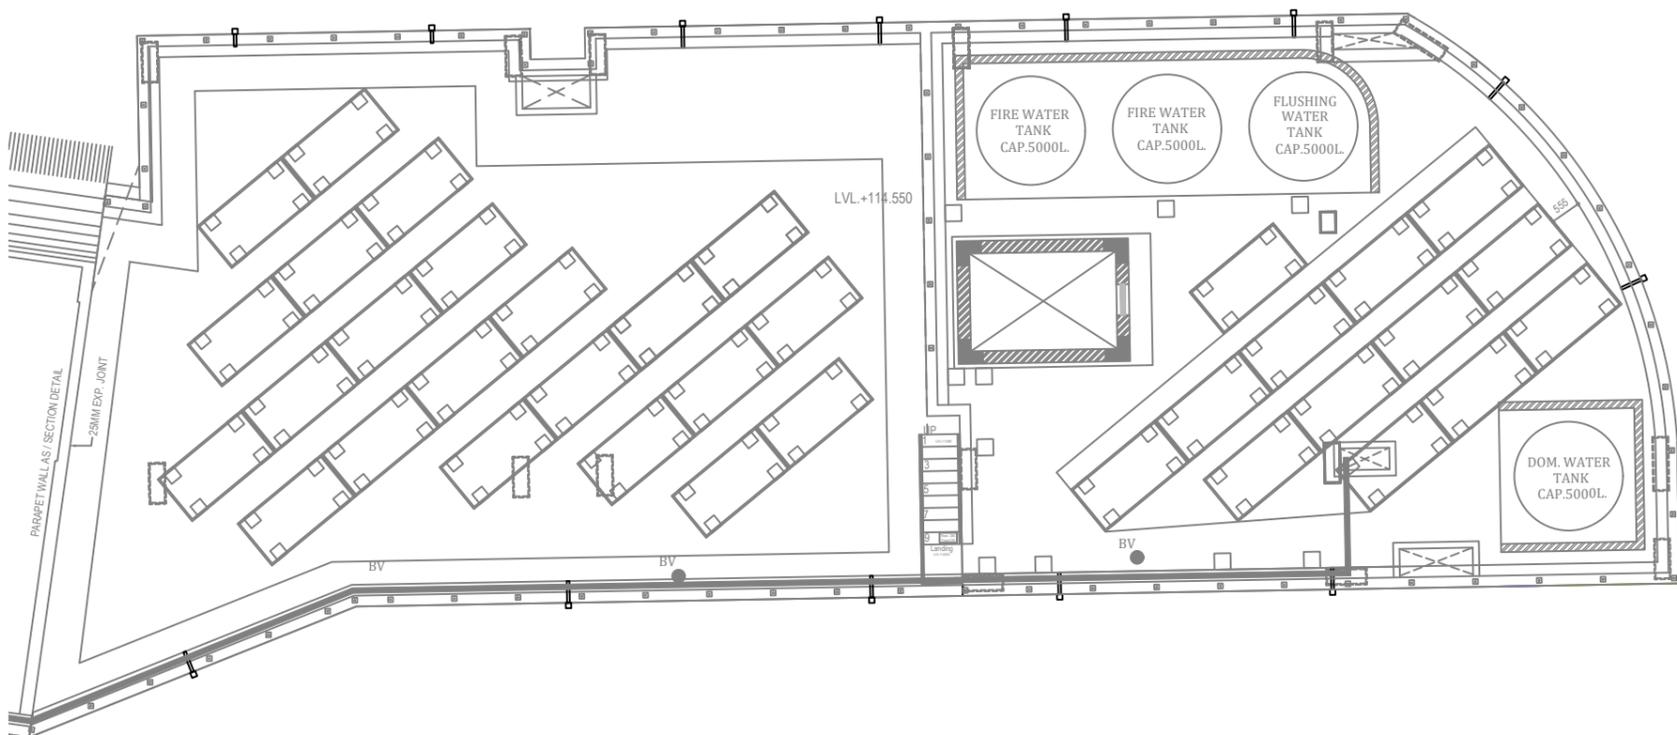


01 Roof Plan
Scale -1:100

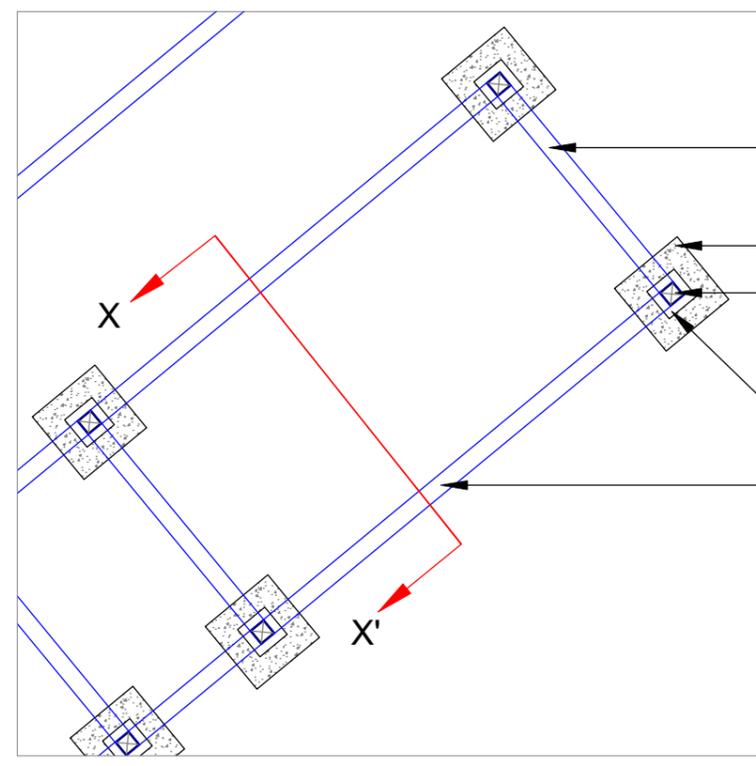


01 Detail @ A
Scale -1:100

- ALUMINIUM INCLINED HOLLOW C-SECTION @ 50X50 MM
- RCC PIER @ 230X230mm
- VERTICAL ALUMINIUM HOLLOW RECTANGULAR SECTION @ 50X50 MM
- ALUMINIUM SQUARE LEG @ 100X100mm
- ALUMINIUM STRAIGHT HOLLOW C-SECTION @ 50X50 MM

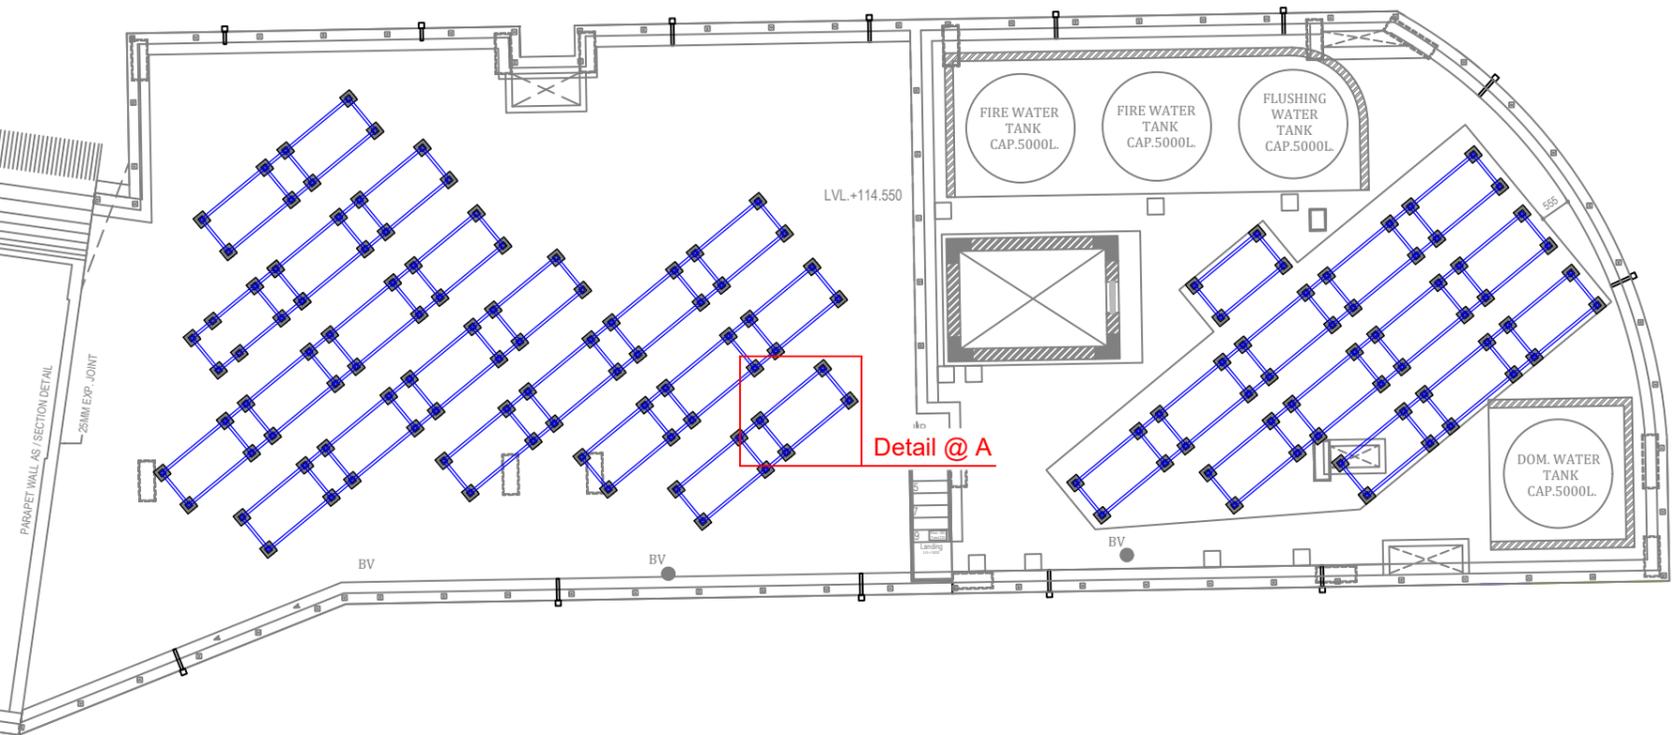

02 Framing Plan
Scale -1:125

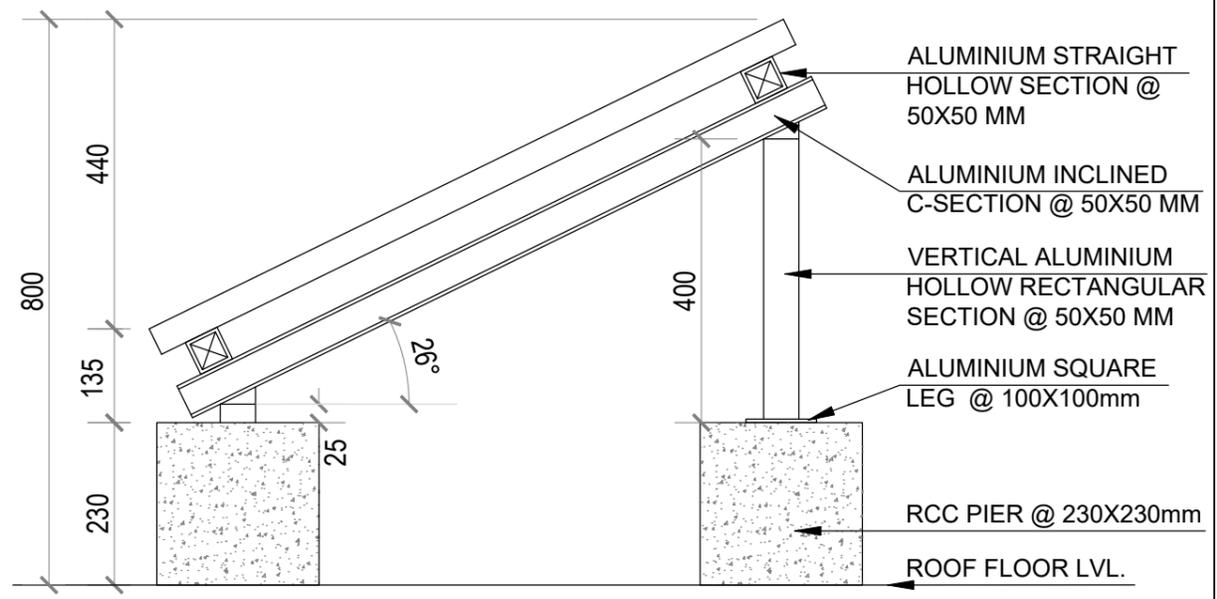

01 SECTION @ X-X'
Scale -1:100

- ALUMINIUM STRAIGHT HOLLOW SECTION @ 50X50 MM
- ALUMINIUM INCLINED C-SECTION @ 50X50 MM
- VERTICAL ALUMINIUM HOLLOW RECTANGULAR SECTION @ 50X50 MM
- ALUMINIUM SQUARE LEG @ 100X100mm
- RCC PIER @ 230X230mm
- ROOF FLOOR LVL.

NOTE:
THIS DRAWING IS A COPYRIGHT. IT IS THE PROPERTY OF STUDIO VANRO AND IS NOT TO BE REPRODUCED, COPIED, HANDED OVER TO A THIRD PARTY OR USED FOR ANY PURPOSE OTHER THAN THAT FOR WHICH IT HAS BEEN LOANED.


GENERAL NOTES:
ALL DIMENSIONS INDICATED ARE IN MILLIMETER UNLESS MENTIONED OTHERWISE
ALL DIMENSIONS ARE TO BE CROSS CHECKED AT SITE AND ANY DISCREPANCY SHALL BE BROUGHT TO NOTICE BEFORE EXECUTION.
ALL SERVICE DRAWINGS SHALL BE READ IN CONJUNCTION WITH THIS DRAWING AND OTHER DETAILS.
ANY DISCREPANCIES IN DRAWING MUST BE REPORTED IMMEDIATELY TO PM/ARCHITECT FOR FINAL DECISION BEFORE EXECUTION.

Panel Size - 2000x1000 mm


Total Panel on Roof Roof - 13 nos.


Total Panel on Terrace Floor - 22 nos.

Total No. of Panels - 35 nos.

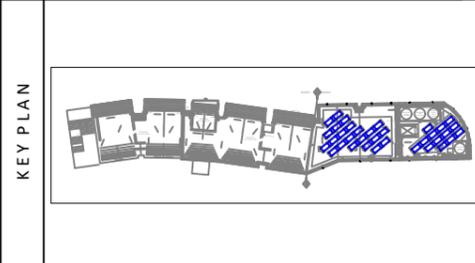


CLIENT		PROJECT	
J D Centre of Art		J D Centre of Art, Bhubaneswar	
ARCHITECT		DRAWING	
VASTU SHILPA Consultants/ STUDIO VanRO		Solar Panel Mounting Structure Detail	
STRUCTURAL CONSULTANT		SCALE	COMPUTER FILE
Mahendra Raj Consultants Pvt. Ltd			
MUSEUM DESIGN		DRAWN BY	CHECKED BY
Siddhartha Das Studio		KAPIL RAJ SINGH	VIVEK SIR
SANITARY, ELECTRICAL, HVAC, FIRE FIGHTING CONSULTANT		DATE	DRAWING TITLE
		01-07-2025	

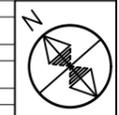


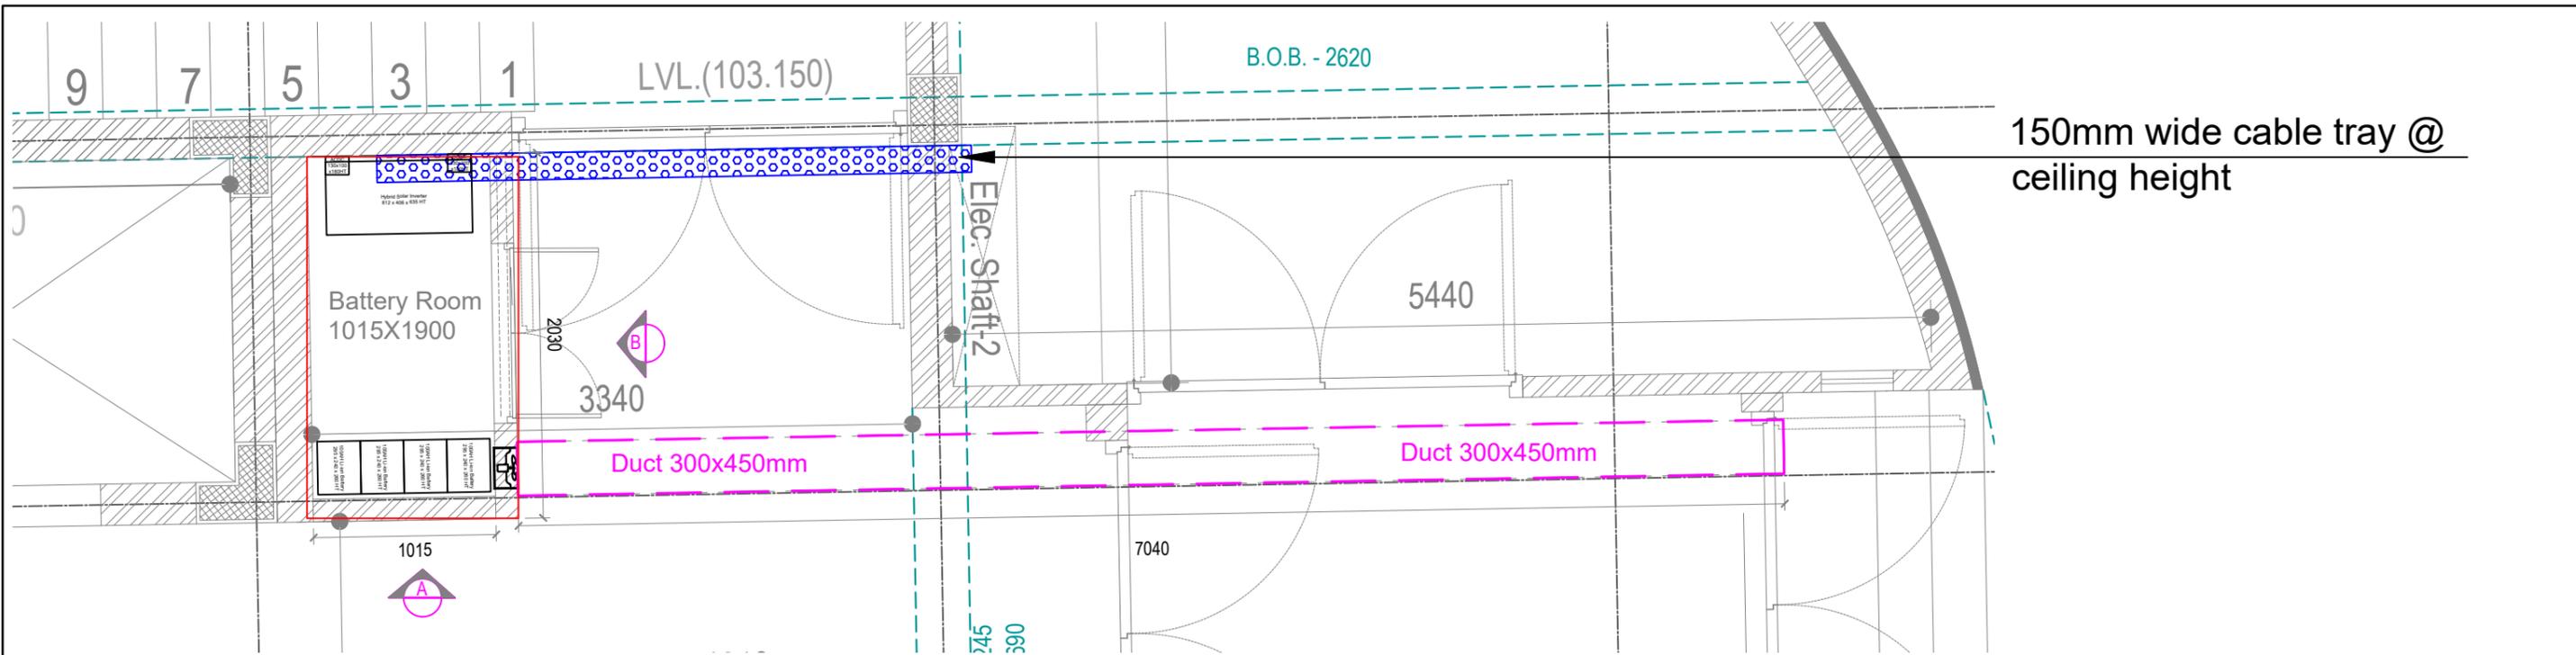

1 KEY PLAN
SCALE- 1:50

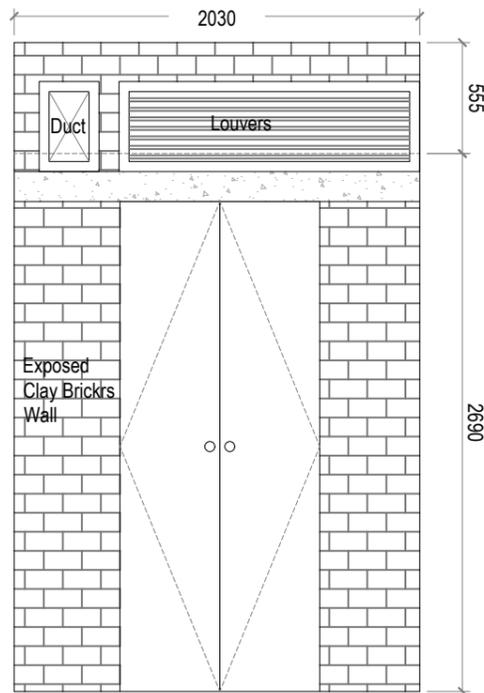

1 ELEVATION-A
SCALE- 1:50

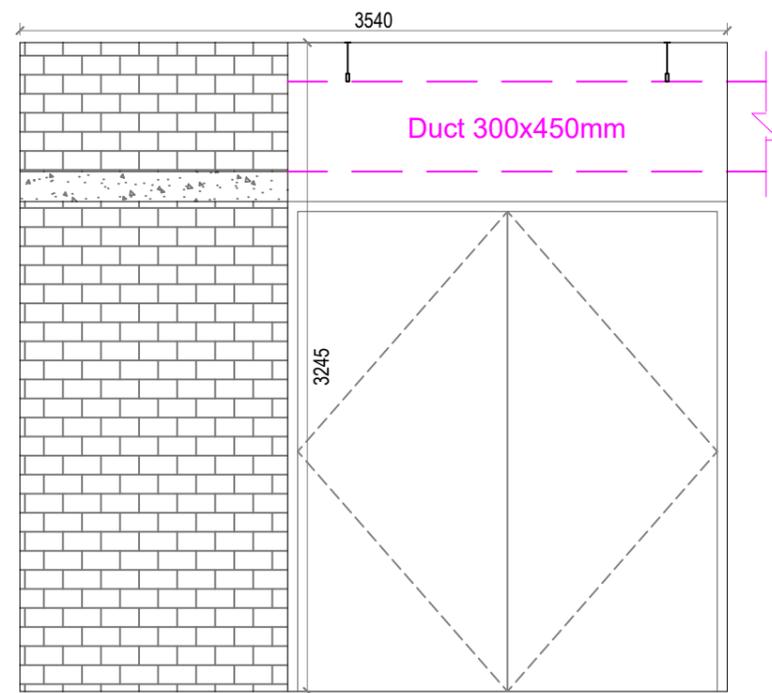

2 ELEVATION-B
SCALE- 1:50

Duct Size - 300x450 mm
Duct Length - 7040mm

NOTE:

THIS DRAWING IS A COPYRIGHT. IT IS THE PROPERTY OF SIDDHARTHA DAS STUDIO AND IS NOT TO BE REPRODUCED, COPIED, HANDED OVER TO A THIRD PARTY OR USED FOR ANY PURPOSE OTHER THAN THAT FOR WHICH IT HAS BEEN LOANED.


GENERAL NOTES:

ALL DIMENSIONS INDICATED ARE IN MILLIMETER UNLESS MENTIONED OTHERWISE ALL DIMENSIONS ARE TO BE CROSS CHECKED AT SITE AND ANY DISCREPANCY SHALL BE BROUGHT TO NOTICE BEFORE EXECUTION.


ALL SERVICE DRAWINGS SHALL BE READ IN CONJUNCTION WITH THIS DRAWING AND OTHER DETAILS.

ANY DISCREPANCIES IN DRAWING MUST BE REPORTED IMMEDIATELY TO PMC/ARCHITECT FOR FINAL DECISION BEFORE EXECUTION.


CLIENT		PROJECT	
J D Centre of Art		J D Centre of Art, Bhubaneshwar	
ARCHITECT		DRAWING	
VASTU SHILPA Consultants/ STUDIO VanRO		Solar Battery Room Detail	
STRUCTURAL CONSULTANT		SCALE	COMPUTER FILE
Mahendra Raj Consultants Pvt. Ltd			
MUSEUM DESIGN		DRAWN BY	CHECKED BY
Siddhartha Das Studio		Kapil Raj Singh	VIVEK NAMDEV
SANITARY, ELECTRICAL, HVAC, FIRE FIGHTING CONSULTANT		DATE	DRAWING TITLE
		25-03- 2025	

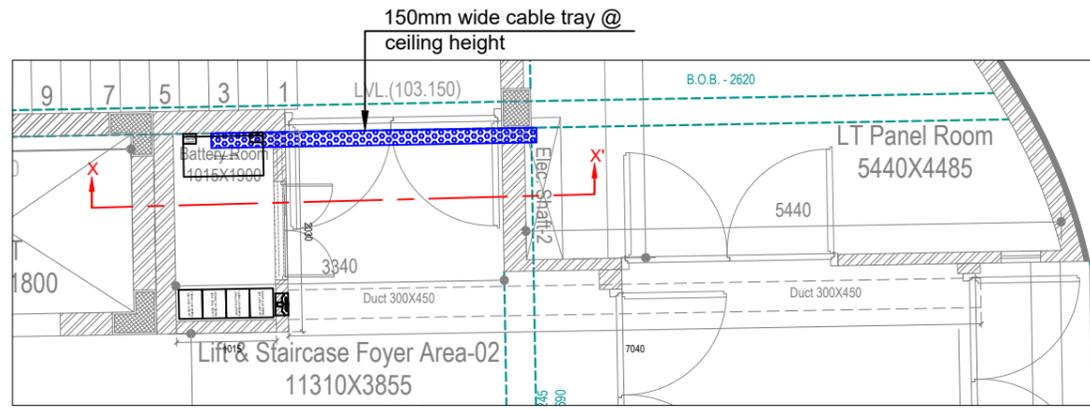

1 GROUND FLOOR PLAN
SCALE- 1:50

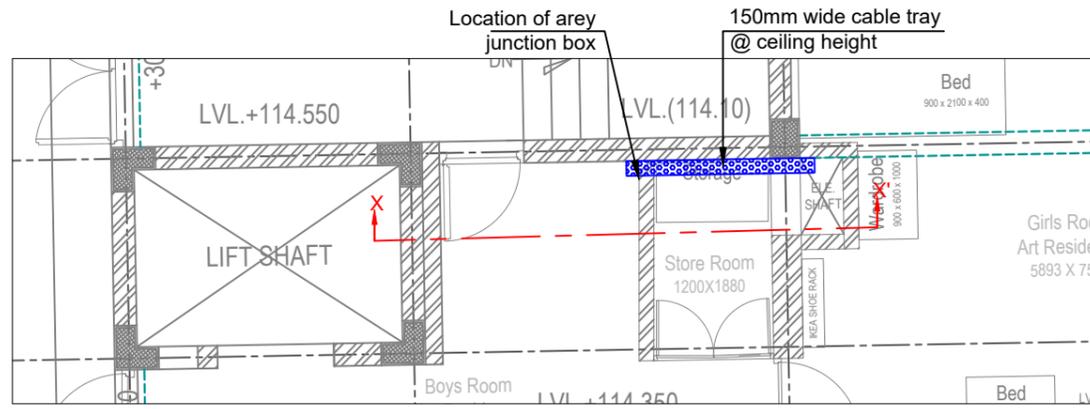

2 TERRACE FLOOR PLAN
SCALE- 1:50

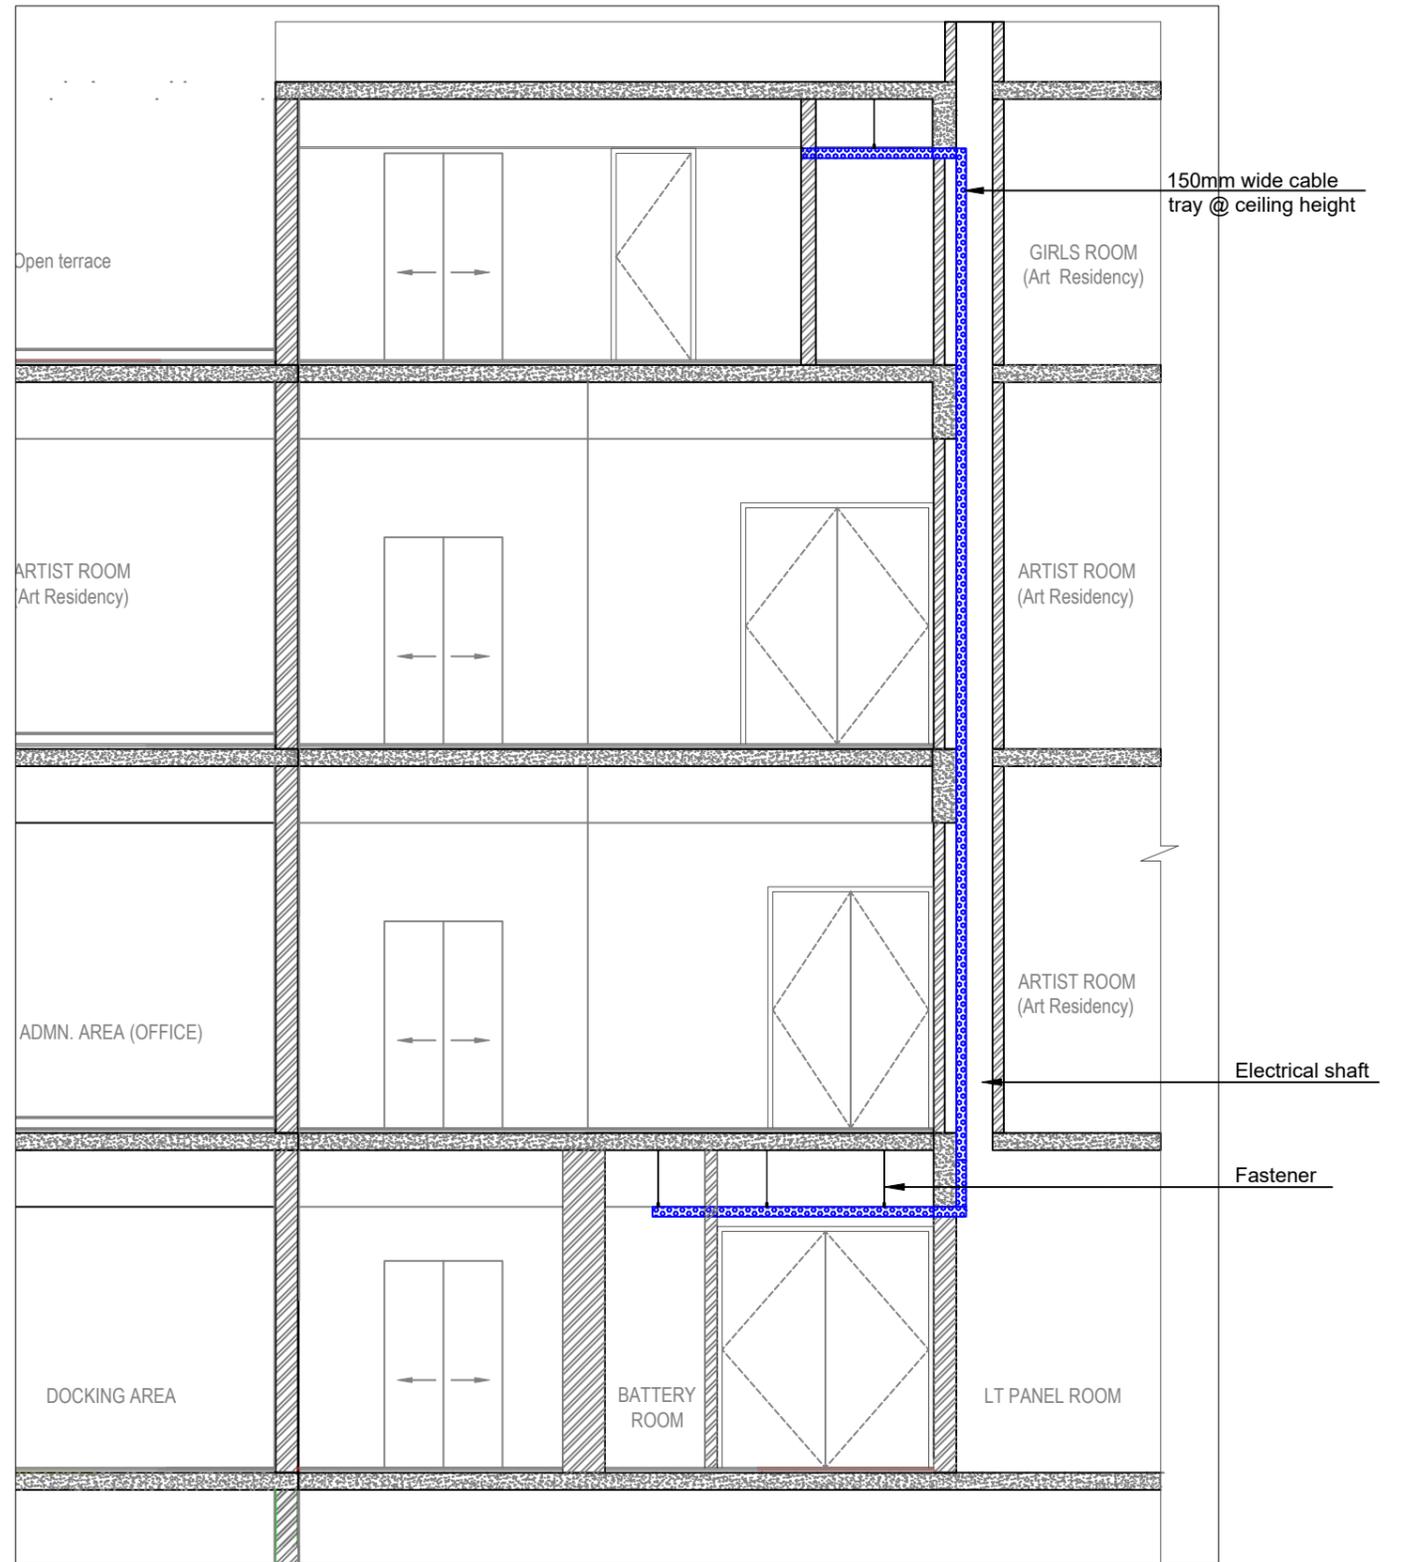

1 SECTION X-X'
SCALE- 1:50


NOTE:

THIS DRAWING IS A COPYRIGHT. IT IS THE PROPERTY OF STUDIO VANRO AND IS NOT TO BE REPRODUCED, COPIED, HANDED OVER TO A THIRD PARTY OR USED FOR ANY PURPOSE OTHER THAN THAT FOR WHICH IT HAS BEEN LOANED.


GENERAL NOTES:

ALL DIMENSIONS INDICATED ARE IN MILLIMETER UNLESS MENTIONED OTHERWISE
 ALL DIMENSIONS ARE TO BE CROSS CHECKED AT SITE AND ANY DISCREPANCY SHALL BE BROUGHT TO NOTICE BEFORE EXECUTION.
 ALL SERVICE DRAWINGS SHALL BE READ IN CONJUNCTION WITH THIS DRAWING AND OTHER DETAILS.
 ANY DISCREPANCIES IN DRAWING MUST BE REPORTED IMMEDIATELY TO PM/ARCHITECT FOR FINAL DECISION BEFORE EXECUTION.


S.NO	DATE	DRAWN	CHECKED	VERIFIED	REMARKS

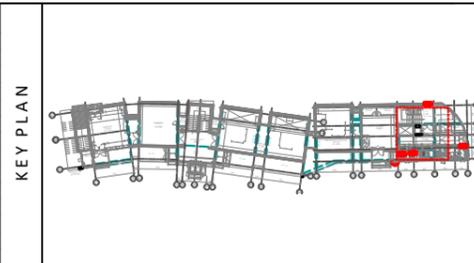


CLIENT		PROJECT	
J D Centre of Art		J D Centre of Art, Bhubaneswar	
ARCHITECT		DRAWING	
VASTU SHILPA Consultants/ STUDIO VanRO		SOLAR CABELING PATH	
STRUCTURAL CONSULTANT		SCALE	COMPUTER FILE
Mahendra Raj Consultants Pvt. Ltd		NTS	
MUSEUM DESIGN		DRAWN BY	CHECKED BY
Siddhartha Das Studio		KAPIL RAJ SINGH	VIVEK NAMDEV
SANITARY, ELECTRICAL, HVAC, FIRE FIGHTING CONSULTANT		DATE	DRAWING TITLE
		20-05-2025	

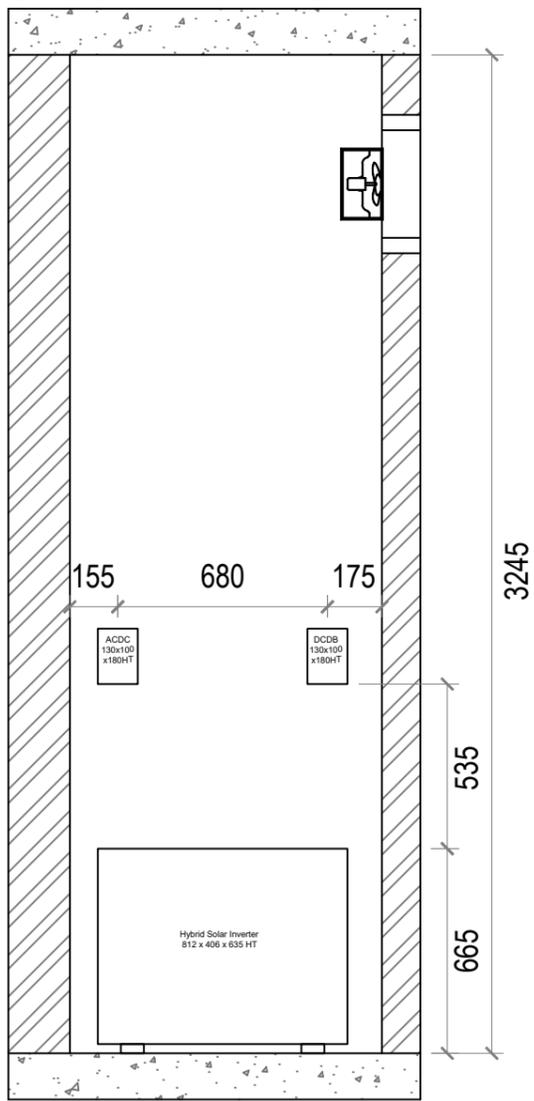


1 **ELEVATION-A**
SCALE- 1:16

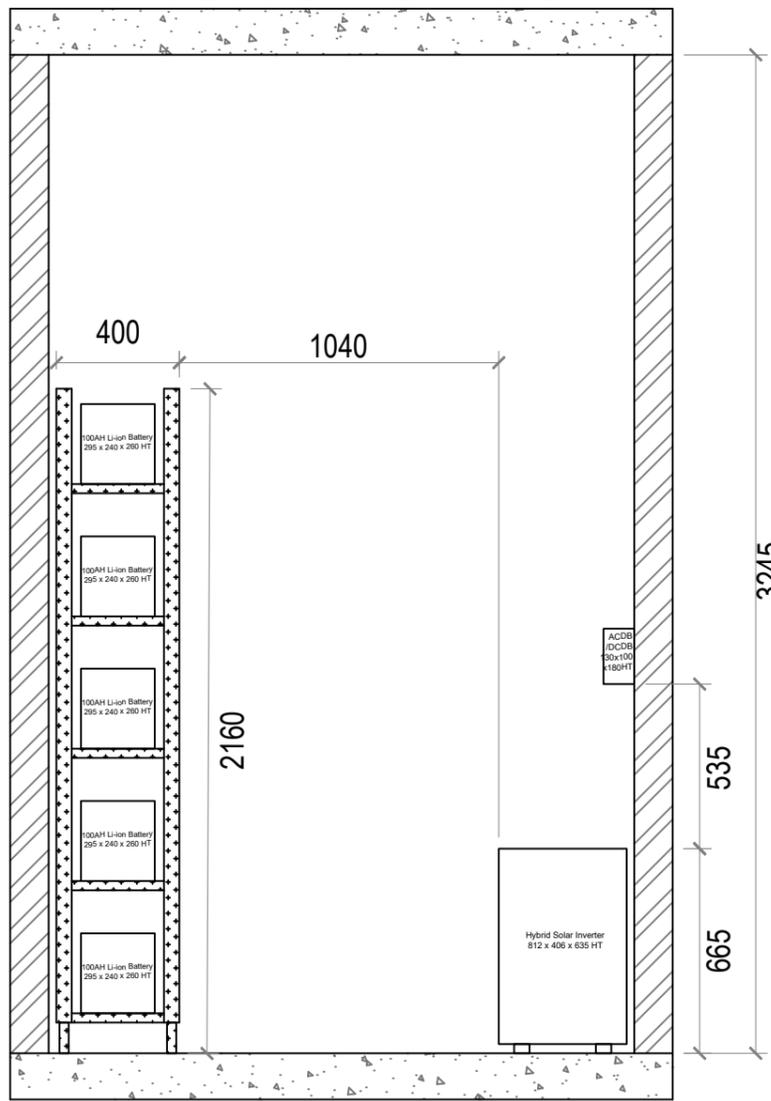


2 **ELEVATION-B**
SCALE- 1:16

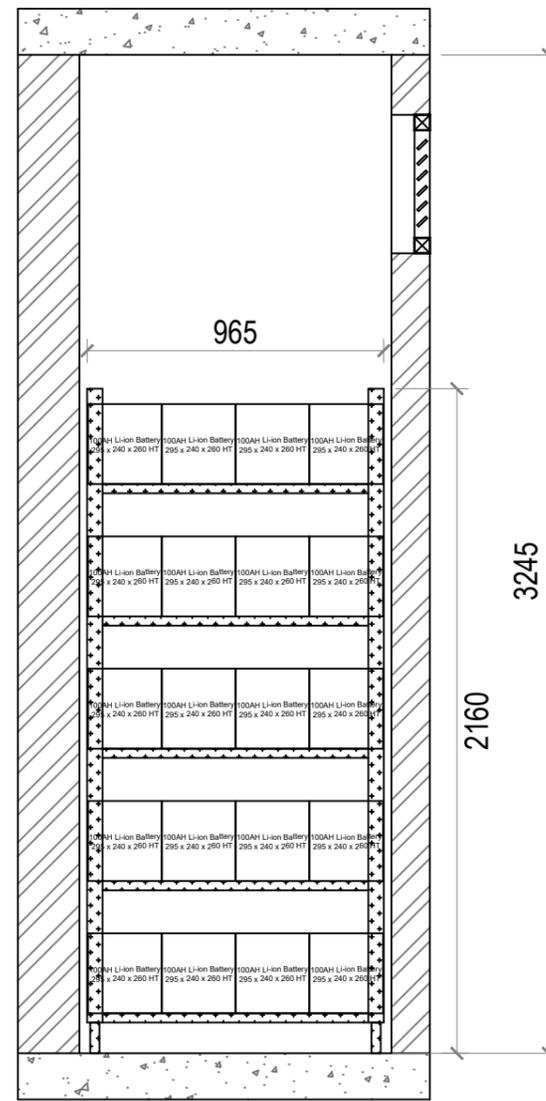

3 **ELEVATION-C**
SCALE- 1:16

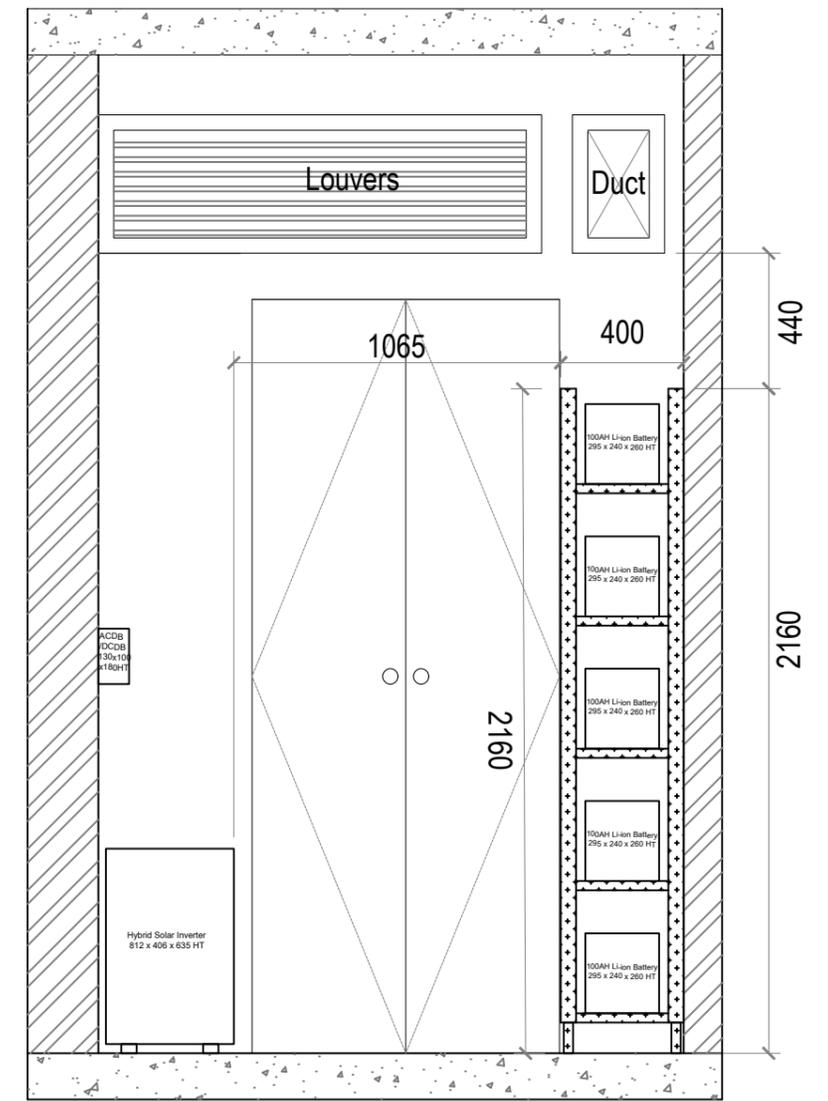

4 **ELEVATION-D**
SCALE- 1:16

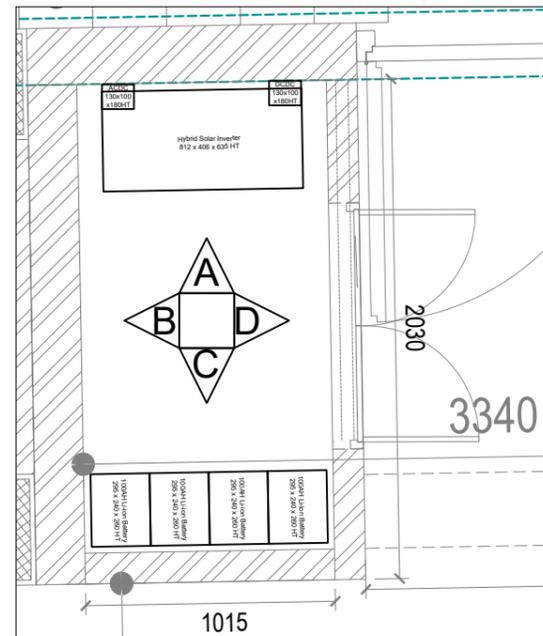

1 **BATTERY ROOM PLAN**
SCALE- 1:50


Battery Size - (295x240x260HT)
Total No. of batteries - 20 Nos.
Inverter size - 812x406x635HT
ACDB Size - 130x100x180HT
DCDB Size - 130x100x180HT

Note: All dimensions are in mm

NOTE:
THIS DRAWING IS A COPYRIGHT. IT IS THE PROPERTY OF STUDIO VANRO AND IS NOT TO BE REPRODUCED, COPIED, HANDED OVER TO A THIRD PARTY OR USED FOR ANY PURPOSE OTHER THAN THAT FOR WHICH IT HAS BEEN LOANED.

GENERAL NOTES:
ALL DIMENSIONS INDICATED ARE IN MILLIMETER UNLESS MENTIONED OTHERWISE
ALL DIMENSIONS ARE TO BE CROSS CHECKED AT SITE AND ANY DISCREPANCY SHALL BE BROUGHT TO NOTICE BEFORE EXECUTION.
ALL SERVICE DRAWINGS SHALL BE READ IN CONJUNCTION WITH THIS DRAWING AND OTHER DETAILS.
ANY DISCREPANCIES IN DRAWING MUST BE REPORTED IMMEDIATELY TO PMCI/ARCHITECT FOR FINAL DECISION BEFORE EXECUTION.

KEY PLAN

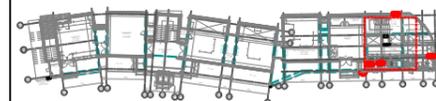

CLIENT		PROJECT	
J D Centre of Art		J D Centre of Art, Bhubaneswar	
ARCHITECT		DRAWING	
VASTU SHILPA Consultants/ STUDIO VanRO		SOLAR BATTERY LAYOUT	
STRUCTURAL CONSULTANT		SCALE	COMPUTER FILE
Mahendra Raj Consultants Pvt. Ltd		NTS	
MUSEUM DESIGN		DRAWN BY	CHECKED BY
Siddhartha Das Studio		KAPIL RAJ SINGH	VIVEK NAMDEV
SANITARY, ELECTRICAL, HVAC, FIRE FIGHTING CONSULTANT		DATE	DRAWING TITLE
		24-06-2025	

